
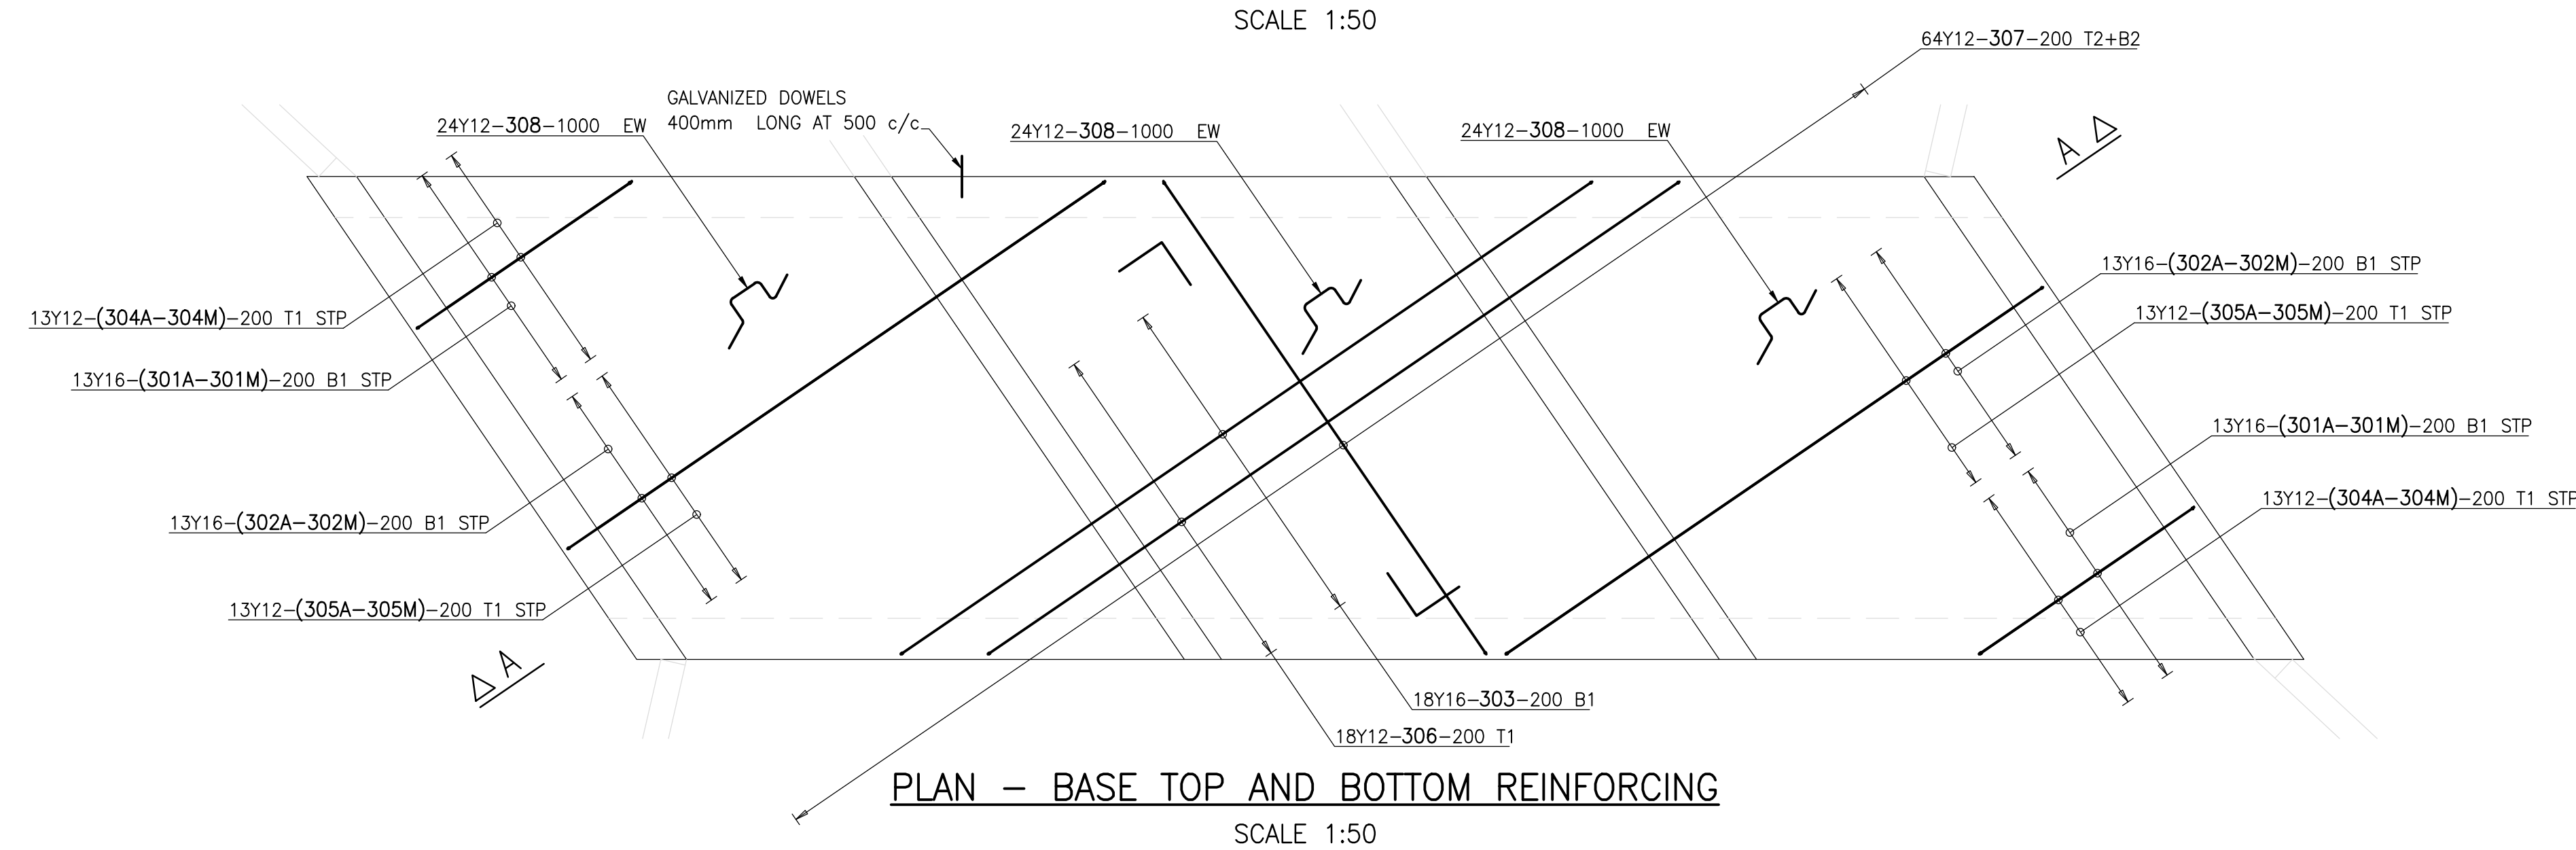
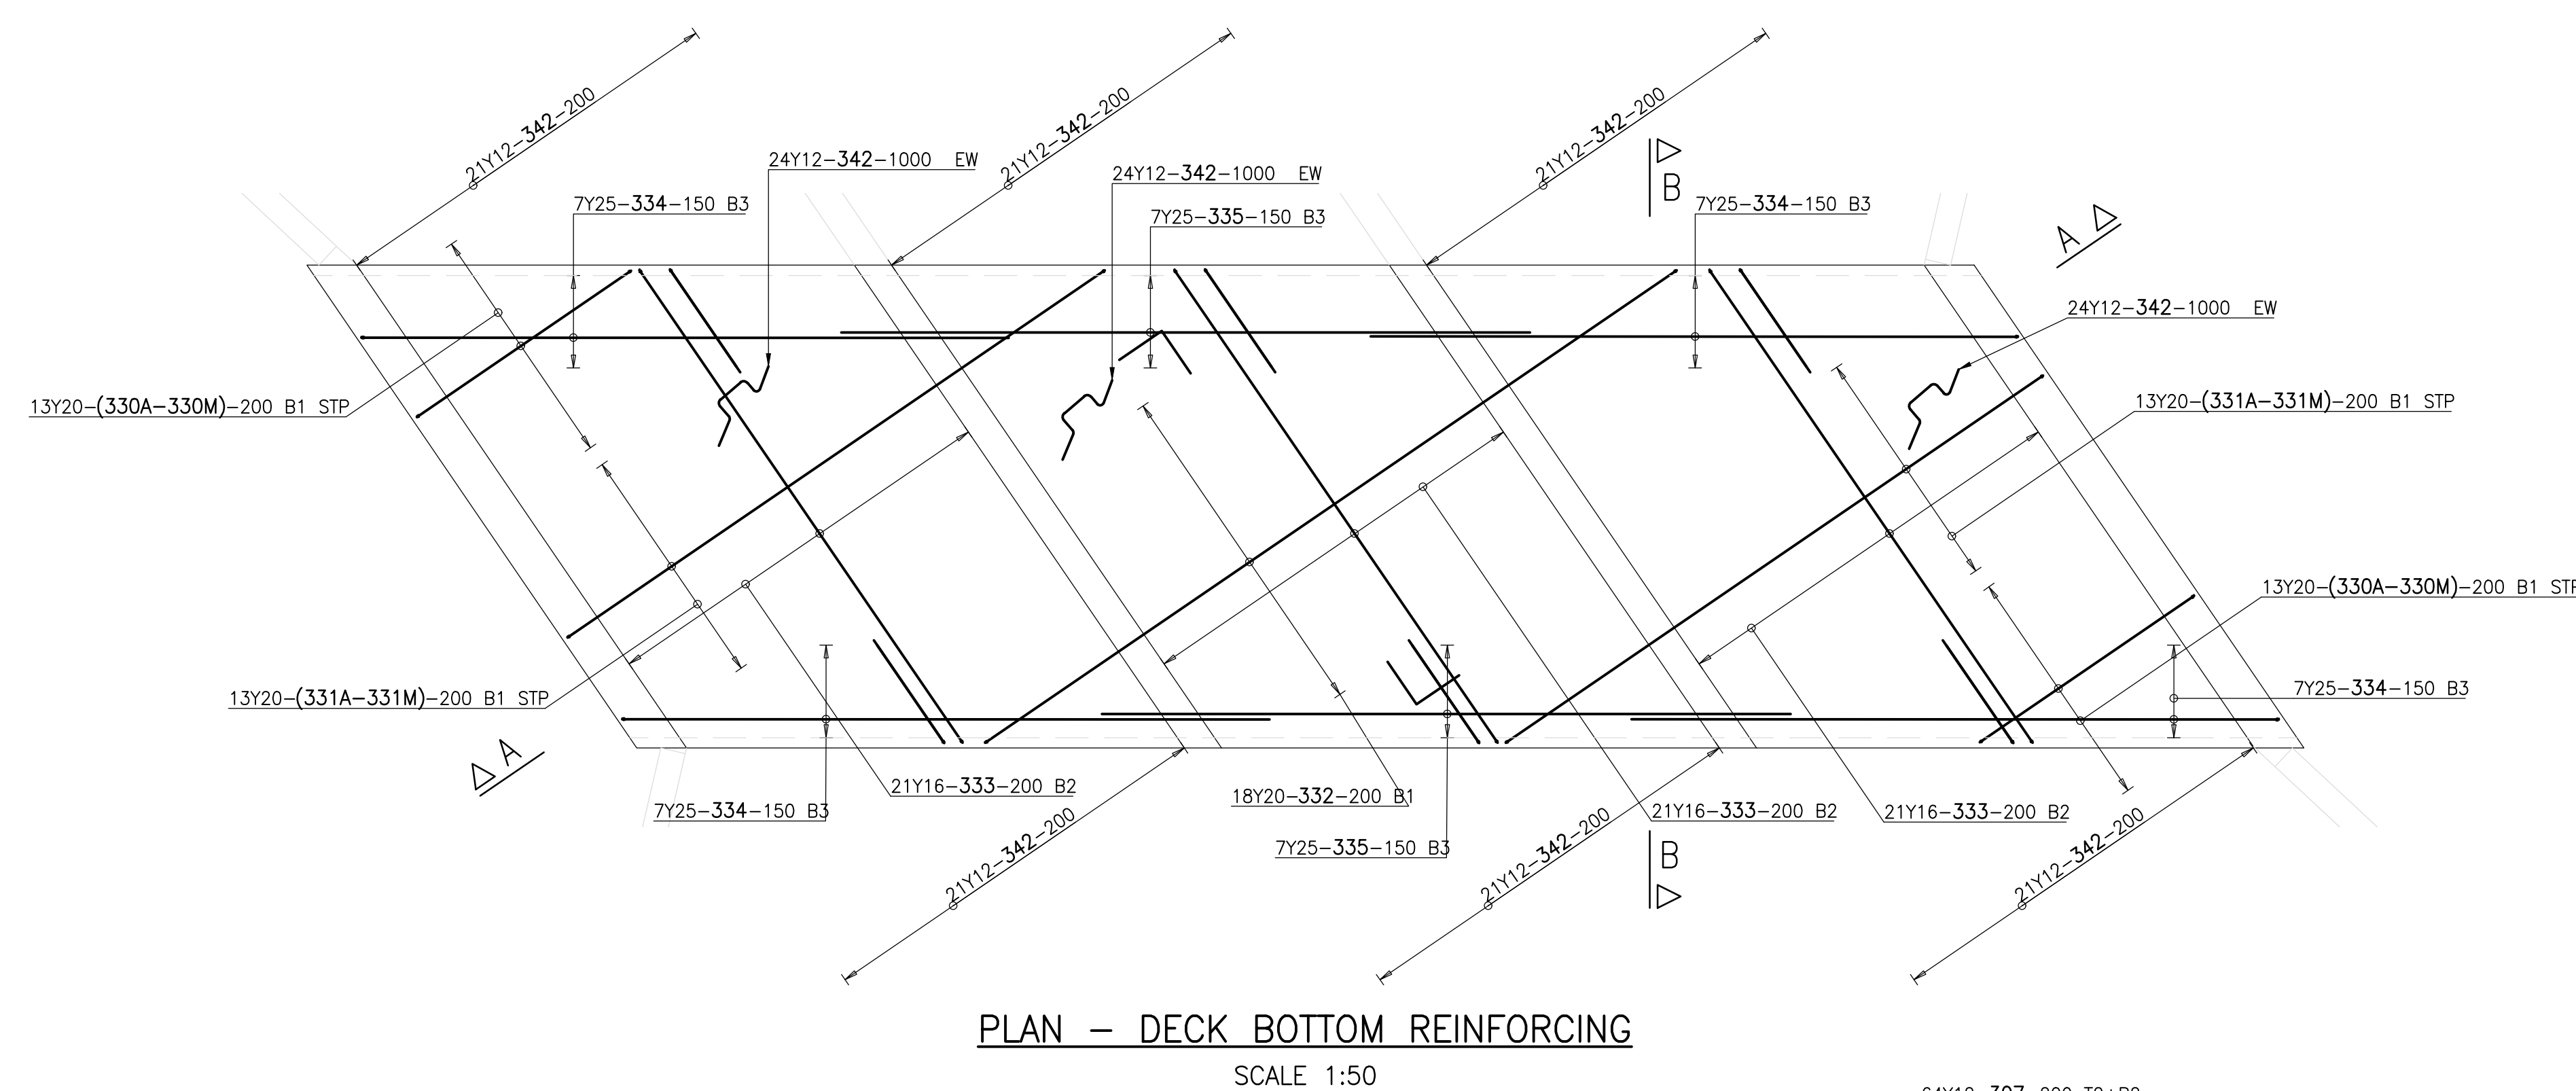
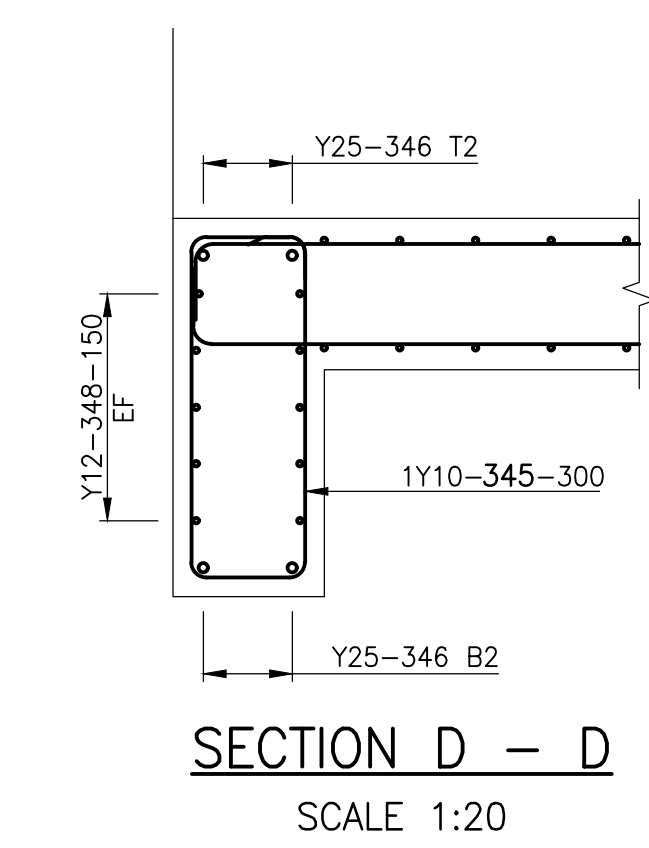
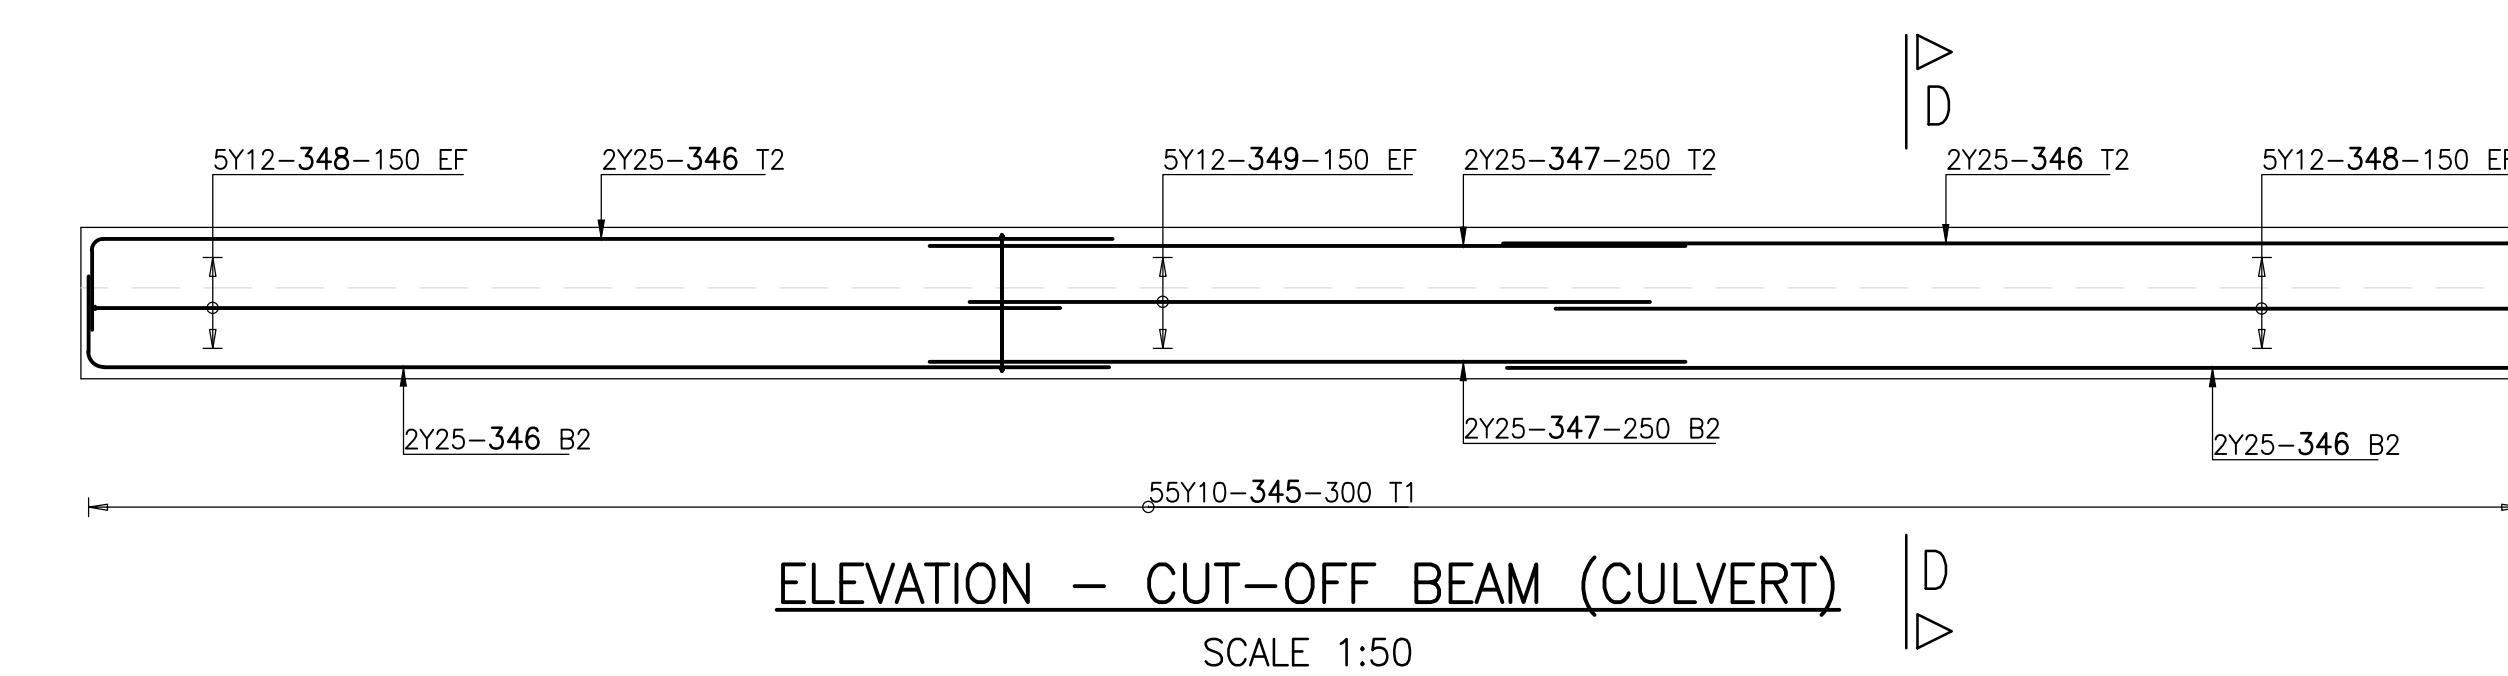
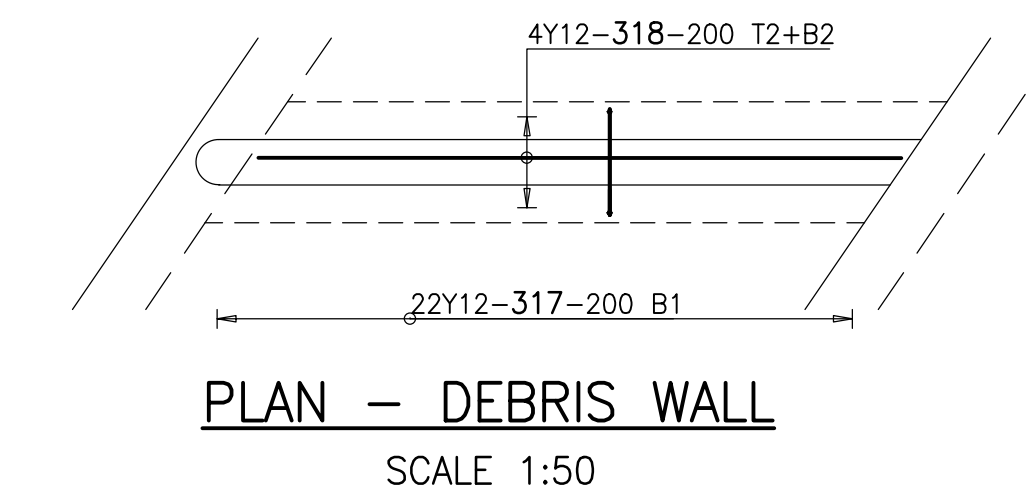
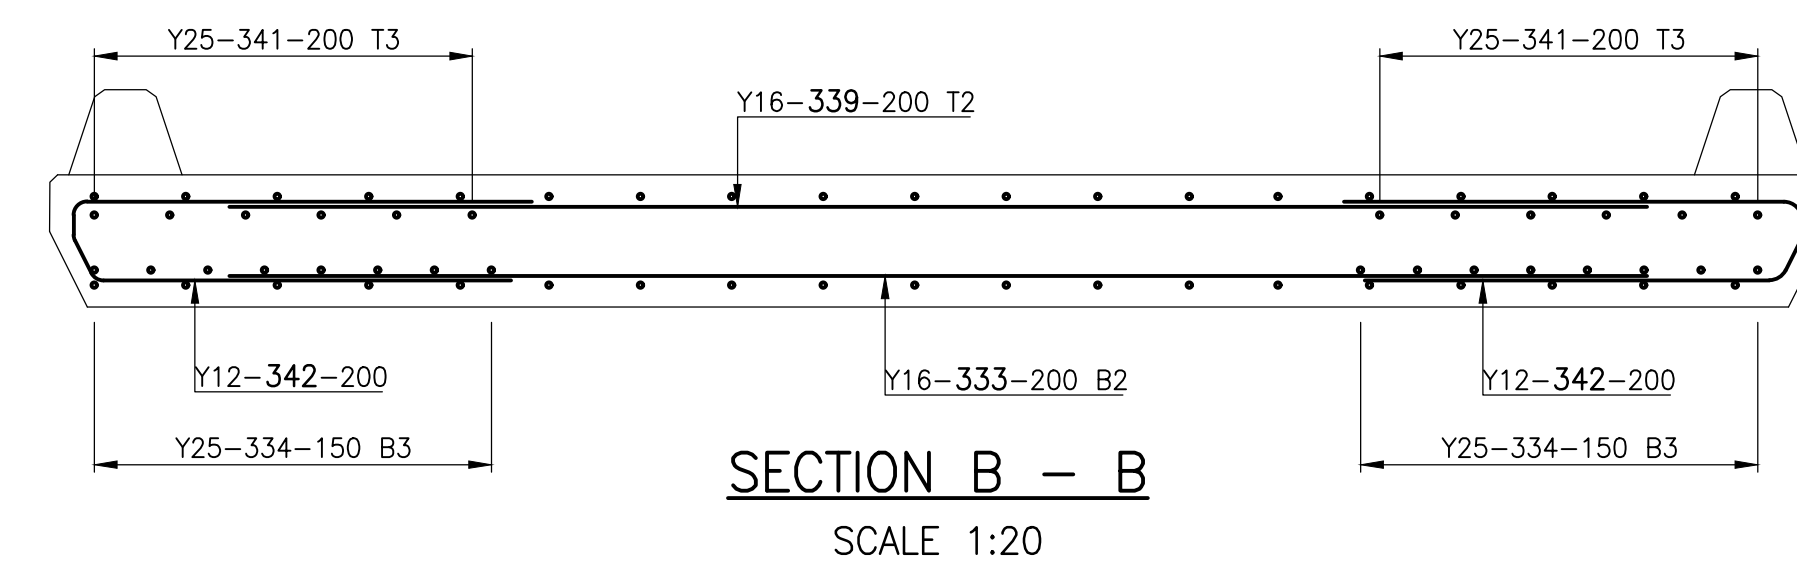
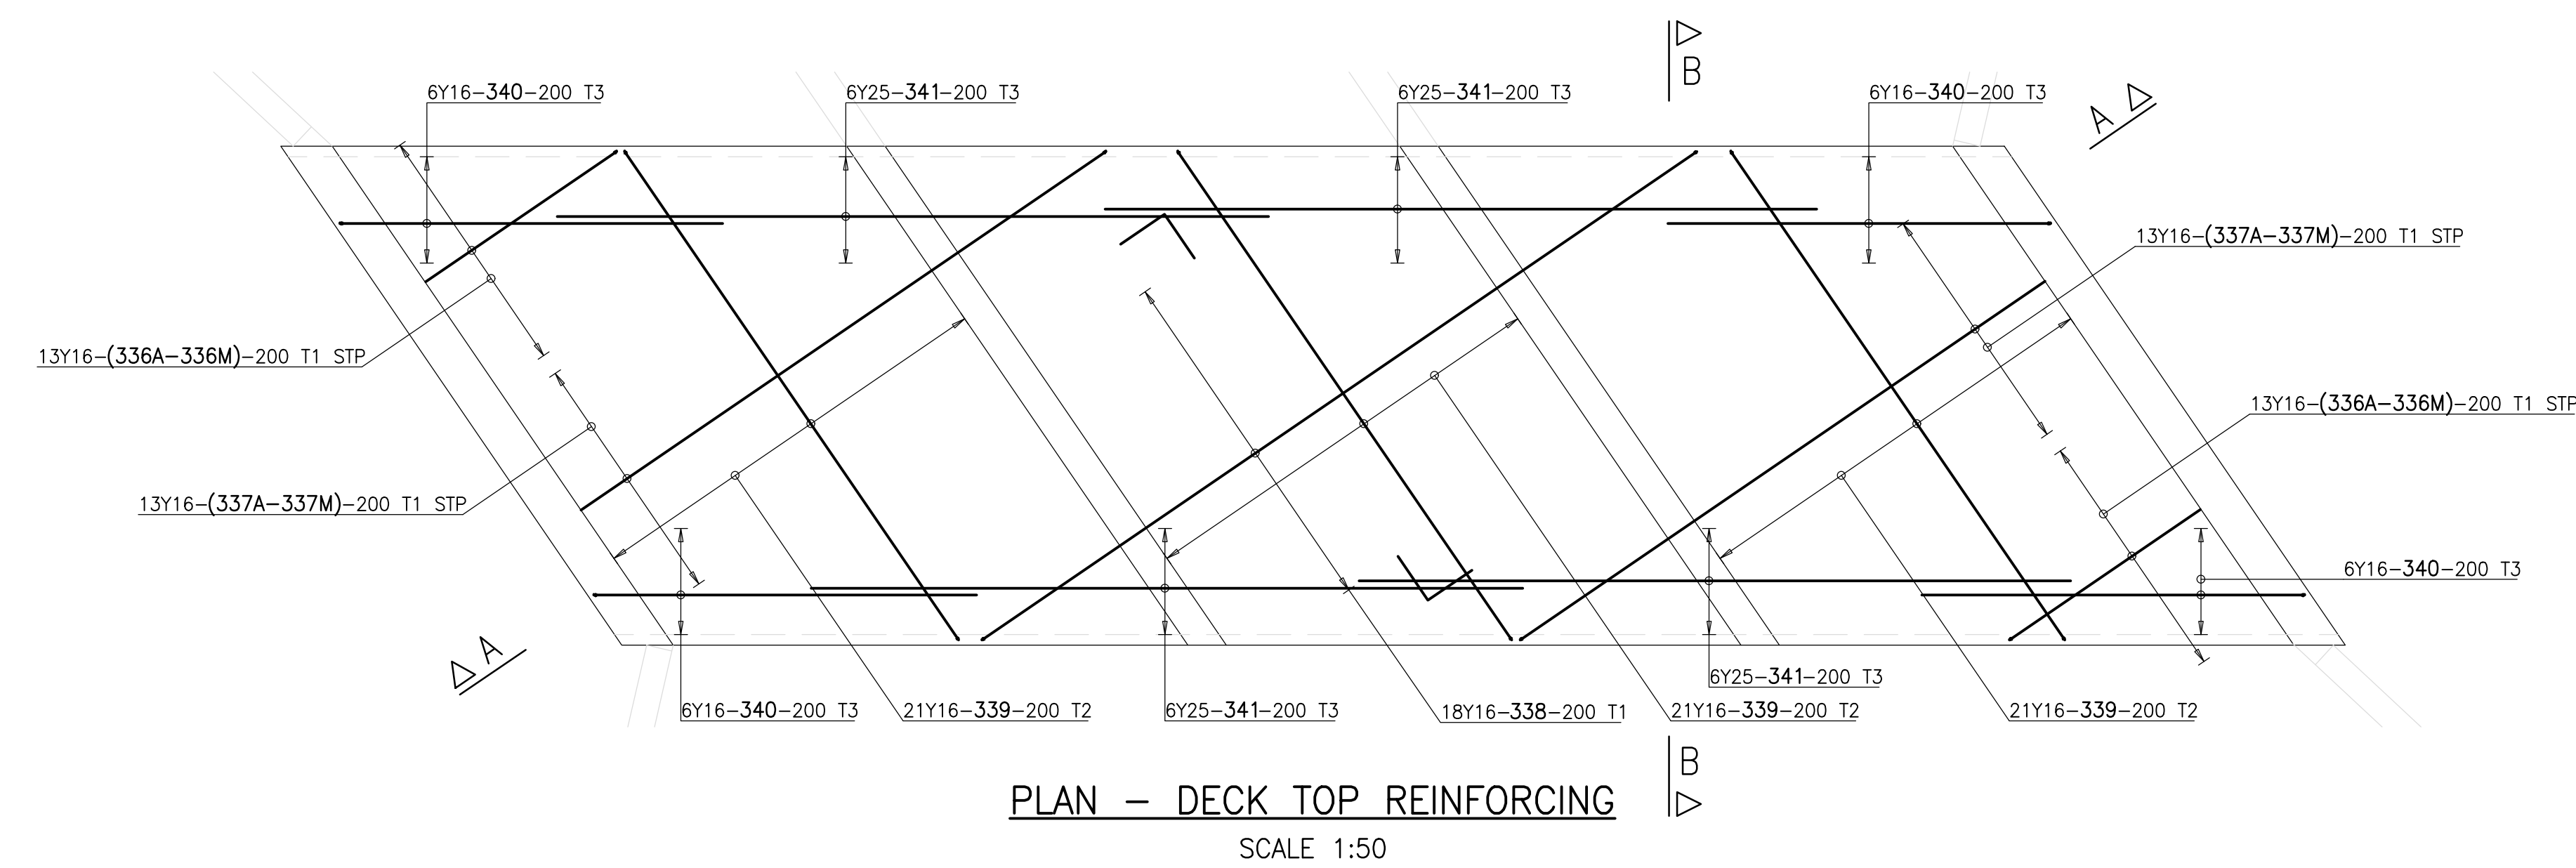
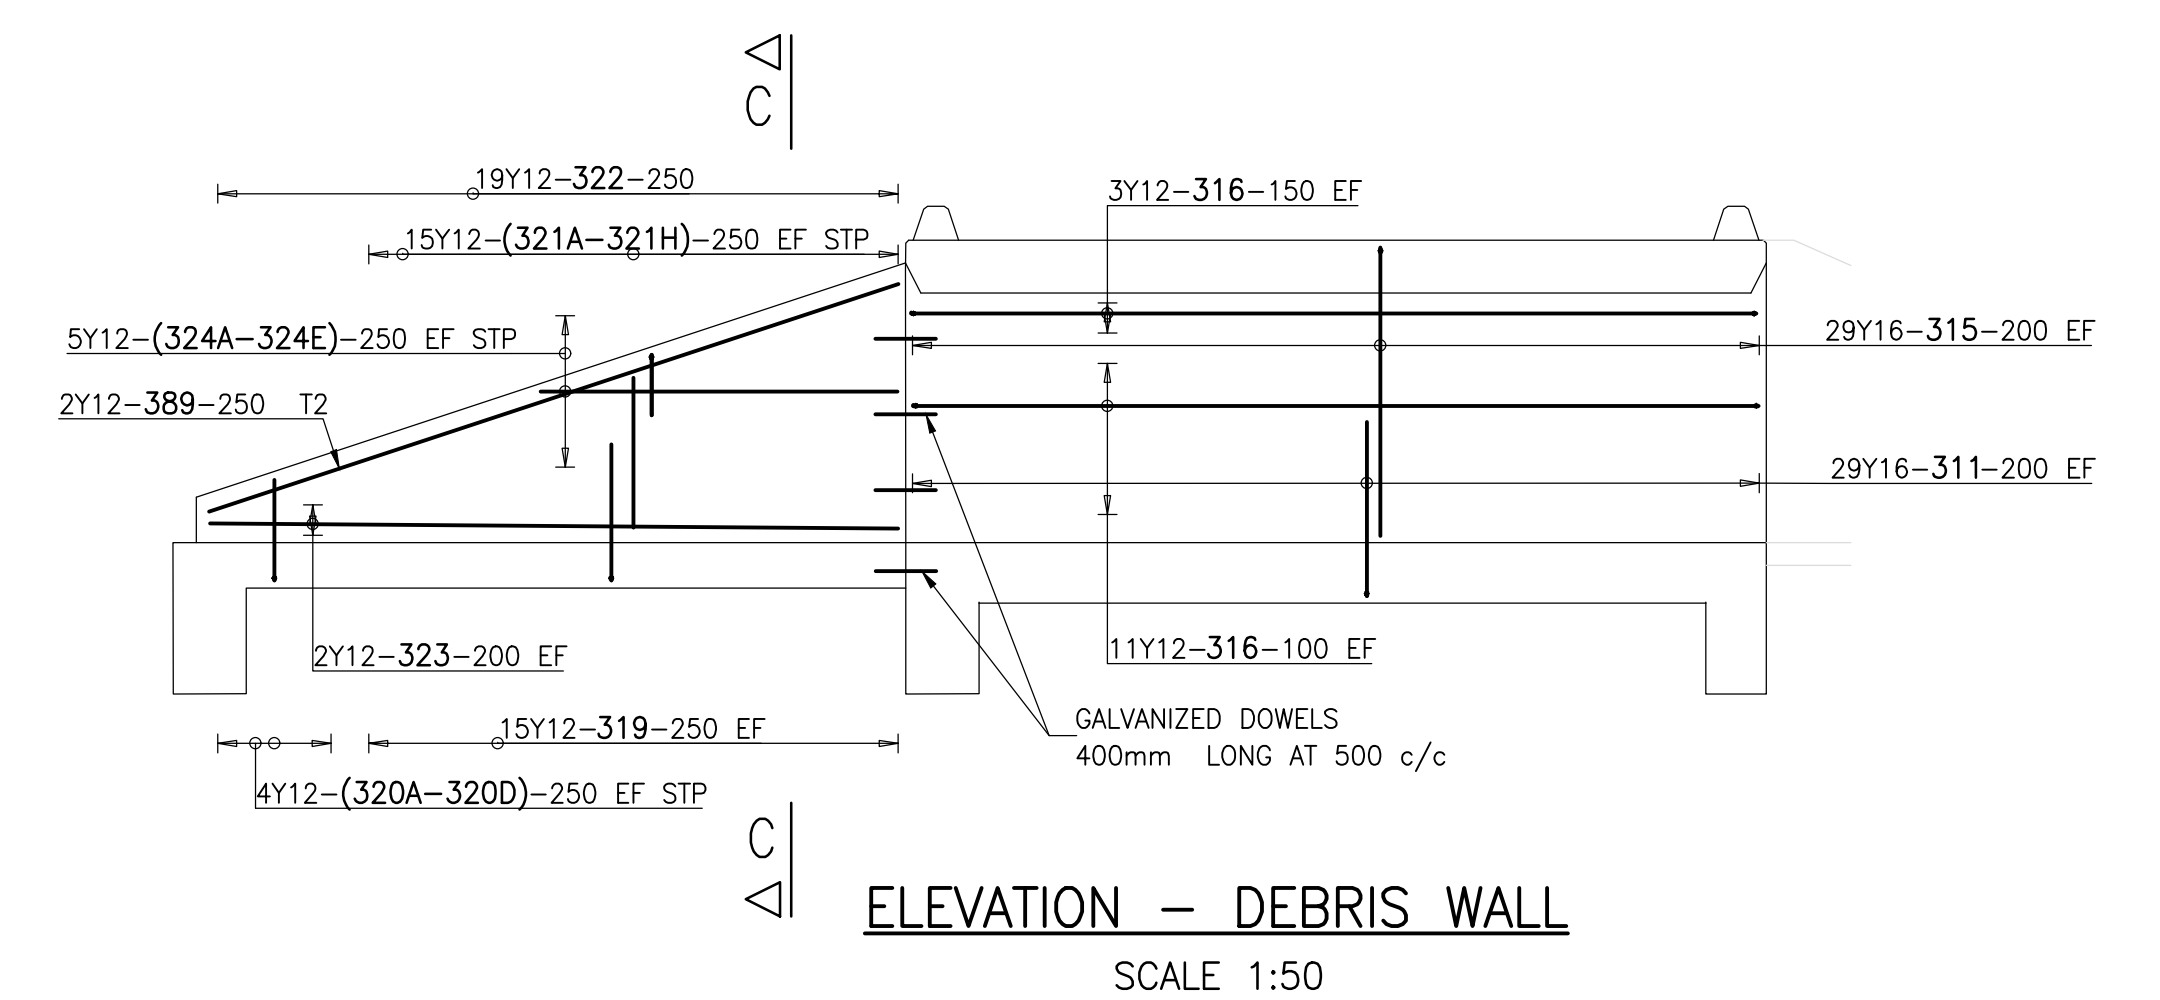
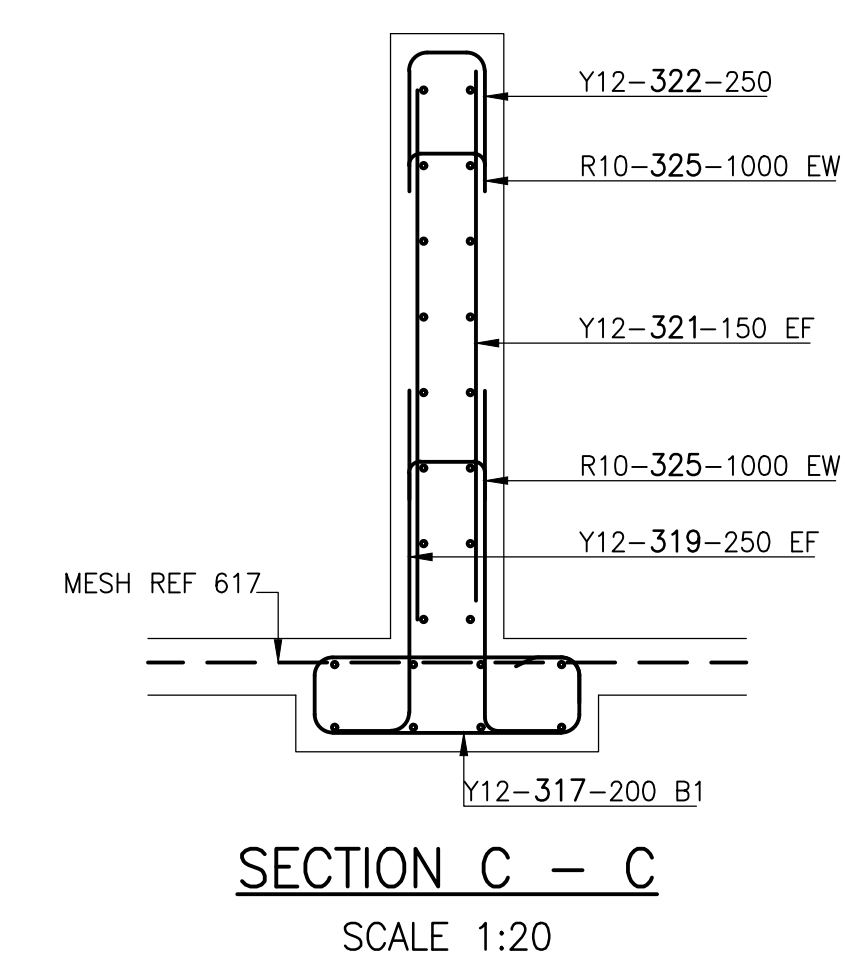


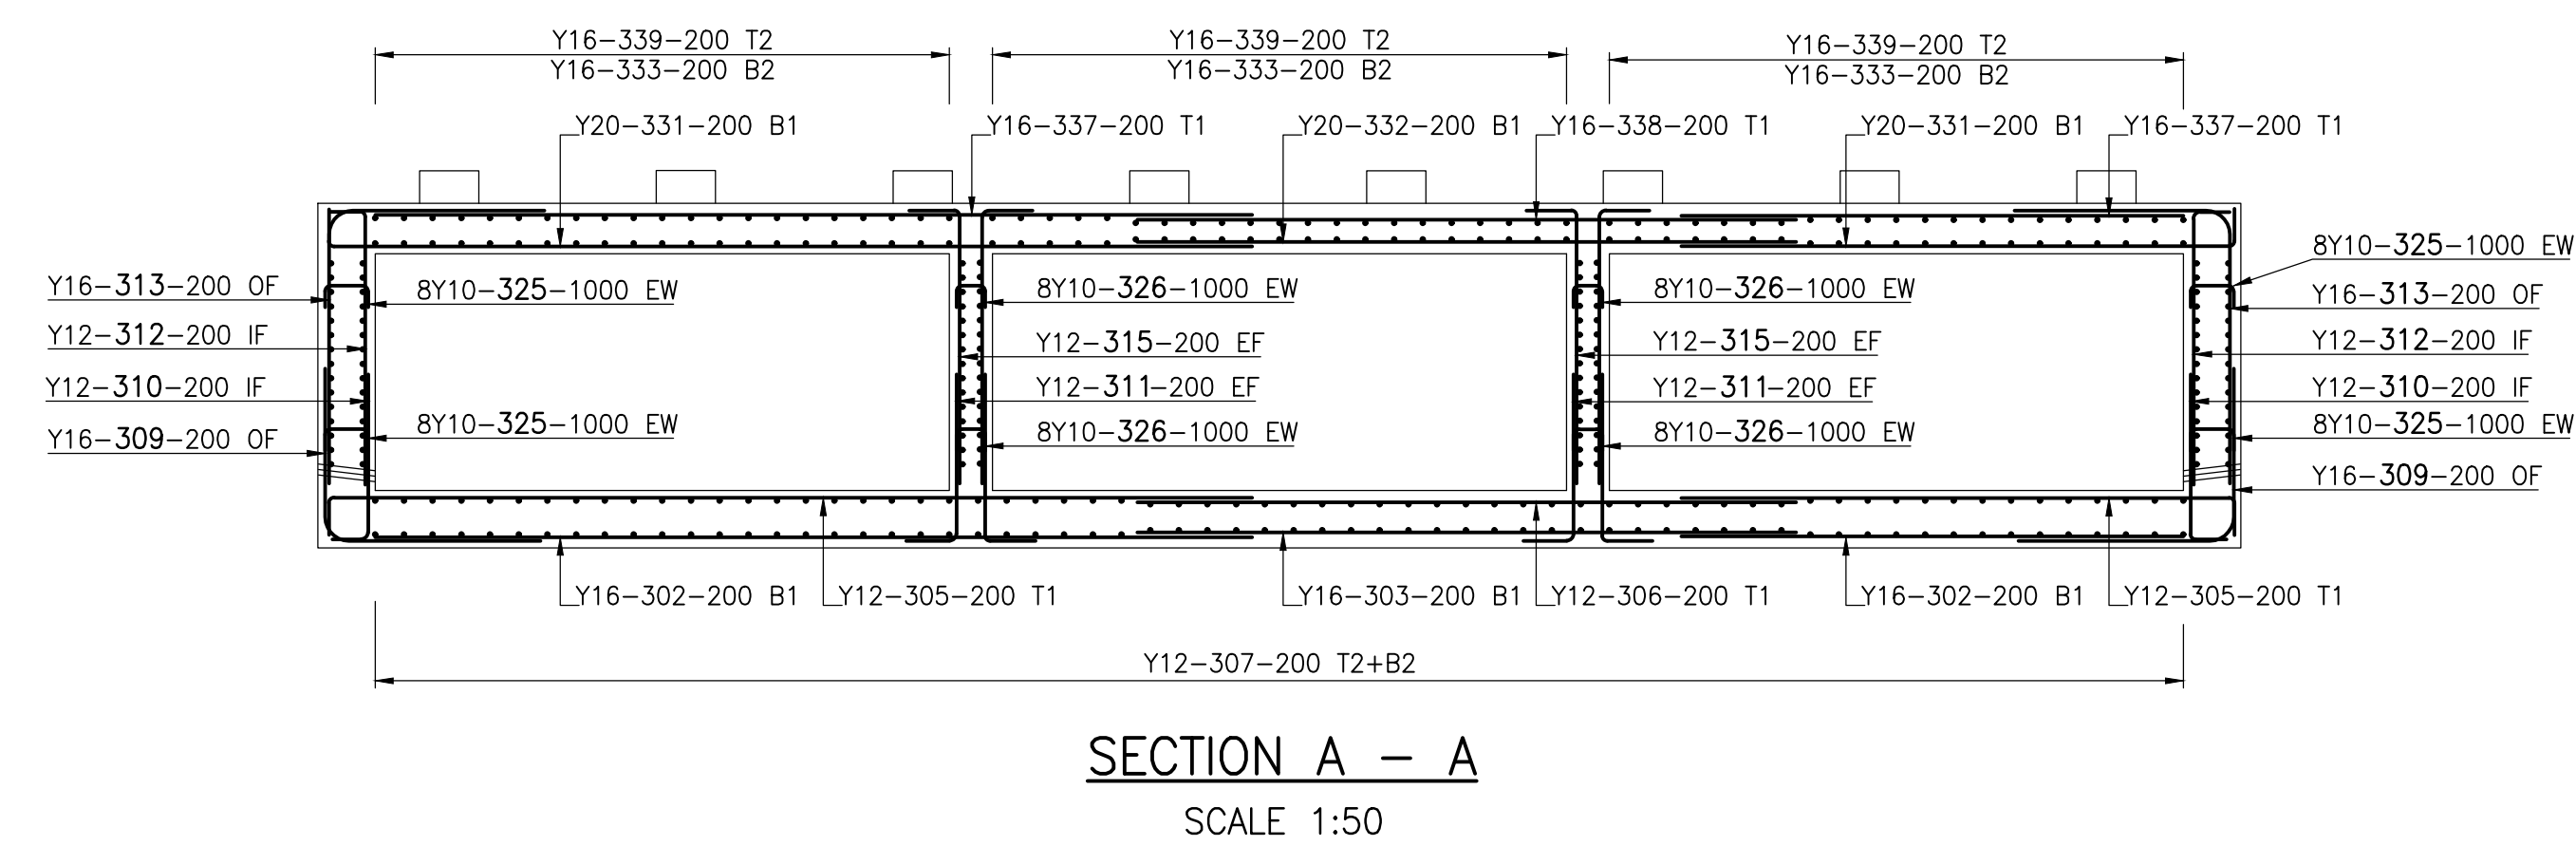

NO.	DATE	ADDITIONS, AMENDMENTS AND REVISIONS	PROVINCIAL ENG.	CONSULT. CHIEF ENG.	DESIGNED BY:	DETAILED BY:	CONSULTANT'S APPROVAL		ACCEPTANCE		P.R.E.'S FILE NO.		SCALE	ORIGINAL PAPER SIZE	
VB	04/2025	FOR TENDER	M PETERSEN	D. MALAN	A. HEARNE	B OLIVIER	 False Bay Building Tygerberg Park 163 Lys Krieger Drive Platteklouf, 7500 +27 21 9115823 www.hatch.com	SIGN:  NAME: DAWIE MALAN ECISA PI No.: B40057 DATE: APRIL 2025	 Western Cape Government Infrastructure FOR YOU	THIS APPROVAL IS FOR PROCEDURAL AND ADMINISTRATIVE REVIEW PURPOSES ONLY AND DOES NOT ATTRACT LEGAL LIABILITY OF ANY KIND FROM WHATSOEVER OR HOWEVER ARISING PROVINCIAL ROADS ENGINEER DATE:	CAUSEWAY No 12515 on DR1791 at Km 1.59 over BITOU RIVER NEAR STOPPAD		SHEETS OF C1157.02	WCG STRUCTURE PLAN C12515/04	A0
					CHECKED BY:	CHECKED BY:						CONSULTANTS DWG NO.	WCG INDEX NO.	VER	
					D. MALAN	A. HEARNE						H361596-00000-238-272-1791-0001	A39/134	VB	
												REINFORCEMENT DETAILS CELLULAR STRUCTURE			