


1219

10/432

9/440

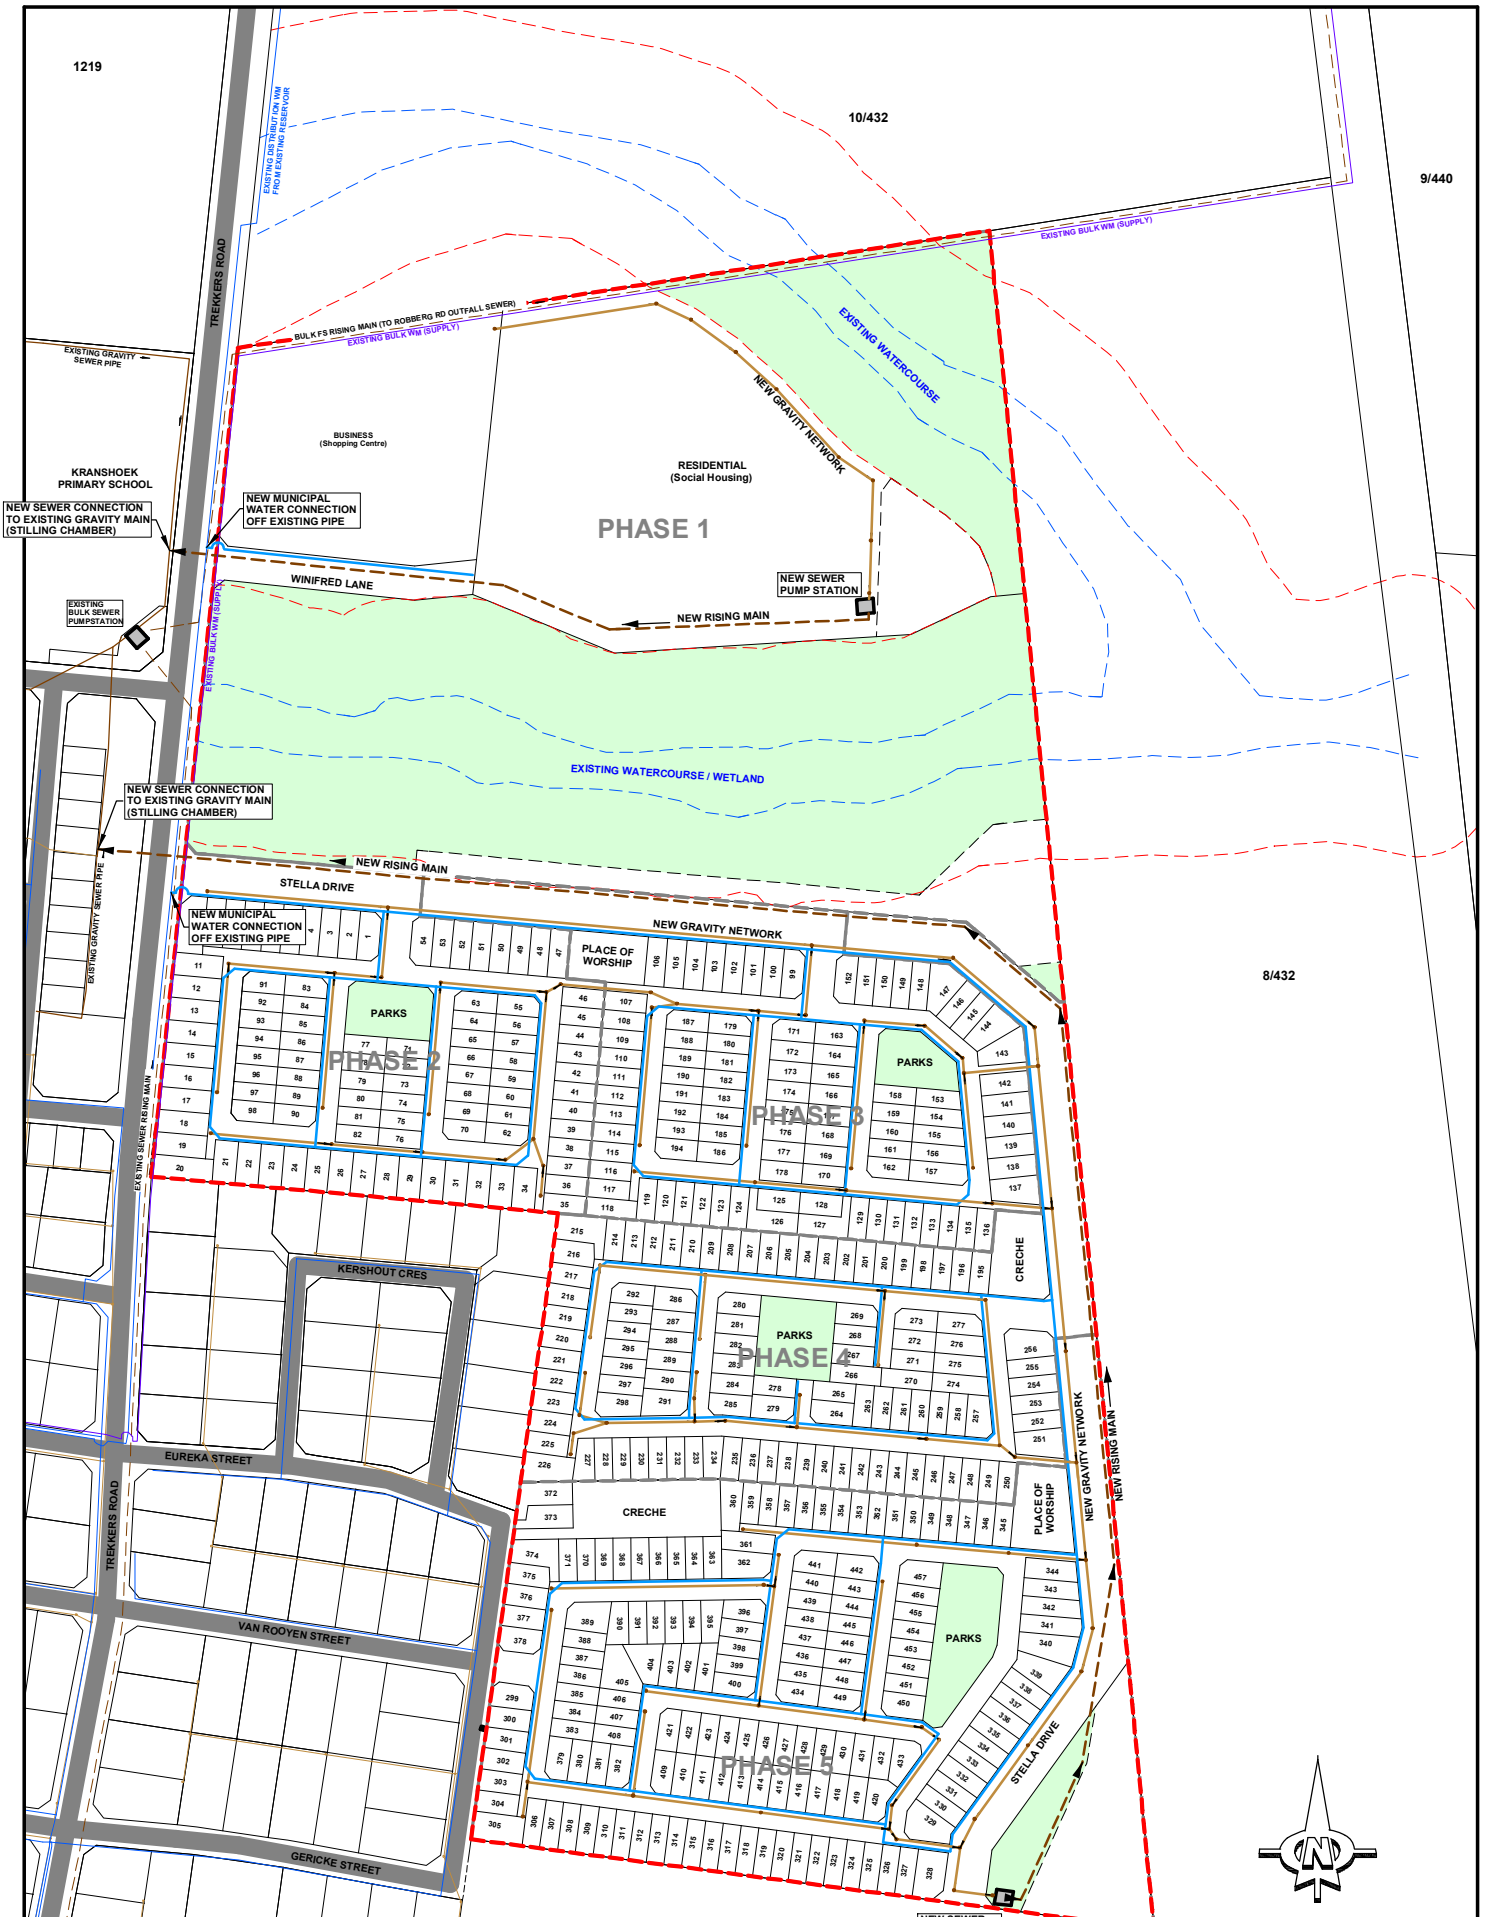

KRANSHOEK PRIMARY SCHOOL

BUSINESS (Shopping Centre)

RESIDENTIAL (Social Housing)

PHASE 1

WINIFRED LANE

NEW SEWER PUMP STATION

EXISTING WATERCOURSE / WETLAND

STELLA DRIVE

NEW MUNICIPAL WATER CONNECTION OFF EXISTING PIPE

NEW GRAVITY NETWORK

PLACE OF WORSHIP

PHASE 2

PARKS

PHASE 3

PARKS

PHASE 4

PARKS

CRECHE

KERSHOUT CRES

EUREKA STREET

VAN ROOYEN STREET

GERICKE STREET

NEW SEWER PUMP STATION



**Bau-afrika**

Consulting Engineers & Project Managers  
 P.O. Box 2950      tel: +27 21 975 6073 / fax: +27 21 976 7500  
 Durbanville 7551      info@bau-afrika.co.za  
 South Africa      www.bau-afrika.co.za



7/432

**FIGURE 4**  
**PROPOSED WATER & SEWER ARRANGEMENT**

SCALE 1: 2500