




1 : 1000 - site development plan

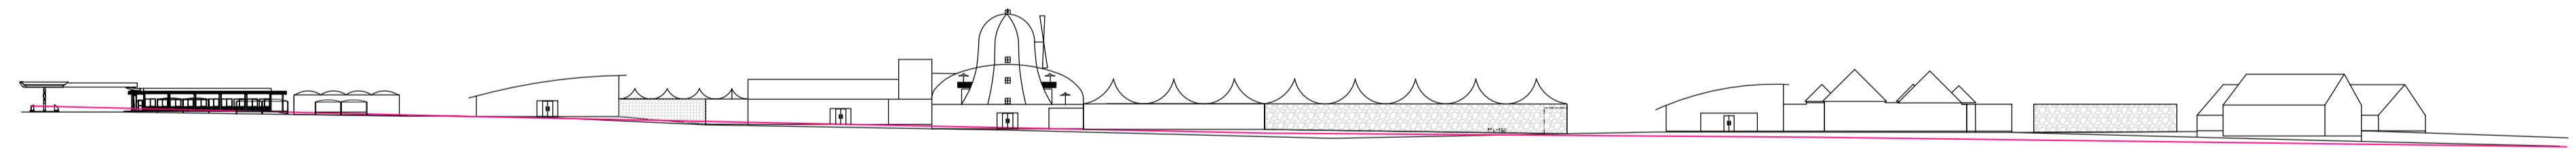

1 : 1000 - elevation from N2

Project Title:	Proposed development of Portions 278 and 282 of the farm Kraai Bosch no. 195
----------------	--

New property description: (consolidation)	Portion 400 of the farm Kraai Bosch no. 195
---	---

Drawing Status:	Concept
Drawing Title:	Site Development Plan

Revisions:	

Revisions:	

Reference no.:	1518
Date:	August 2015
Scale:	1 : 1000
Drawing no.:	1518-01 a

Design Centre
creating meaningful work

Design Centre and Associates
Architecture, Interior Design, Town Planning & Landscape Design
P.O. Box 2200, George 6530 - Fax: 086 496 1433, Cell no.: 083 599 2882
Email: pieter@design-centre.co.za