

TO DE AAR

Hydra Eskom Substation

Hartebeest Hoek Solar PV1

Hercules Solar PV1

Jupiter Solar PV1

Roode Kraal Solar PV1

Prevaling Wind Direction: South-ward
(Dominant wind direction from the North)



Prepared for:
Mulilo Renewable Energy (Pty) Ltd



Prepared by:
Sharples Environmental Services CC

**Proposed Hercules Solar Cluster,
Emthanjeni Local Municipality,
Pixley ka Seme District Municipality, Northern Cape**

2,5 1,25 0 2,5 Km

Coordinate System: GCS WGS 1984
Datum: WGS 1984
Units: Degree
Date: April 2024

Legend

- External Road
- Railroad
- Properties
- Total Study Area
- Fenced areas
- Internal Roads
- Solar Array
- Total Development Area
- Development footprint


Facility


- Hartebeest Hoek Solar PV1
- Hercules Solar PV1
- Jupiter Solar PV1
- Roode Kraal Solar PV1

Component Name

- BESS Area
- Diesel Storage Area
- Eskom Switching Station
- IPP Substation
- Kestrel MTS
- Laydown Area
- Medium Voltage Power Stations
- O&M Buidlings and Site Offices
- Solar Array

TO HANOVER

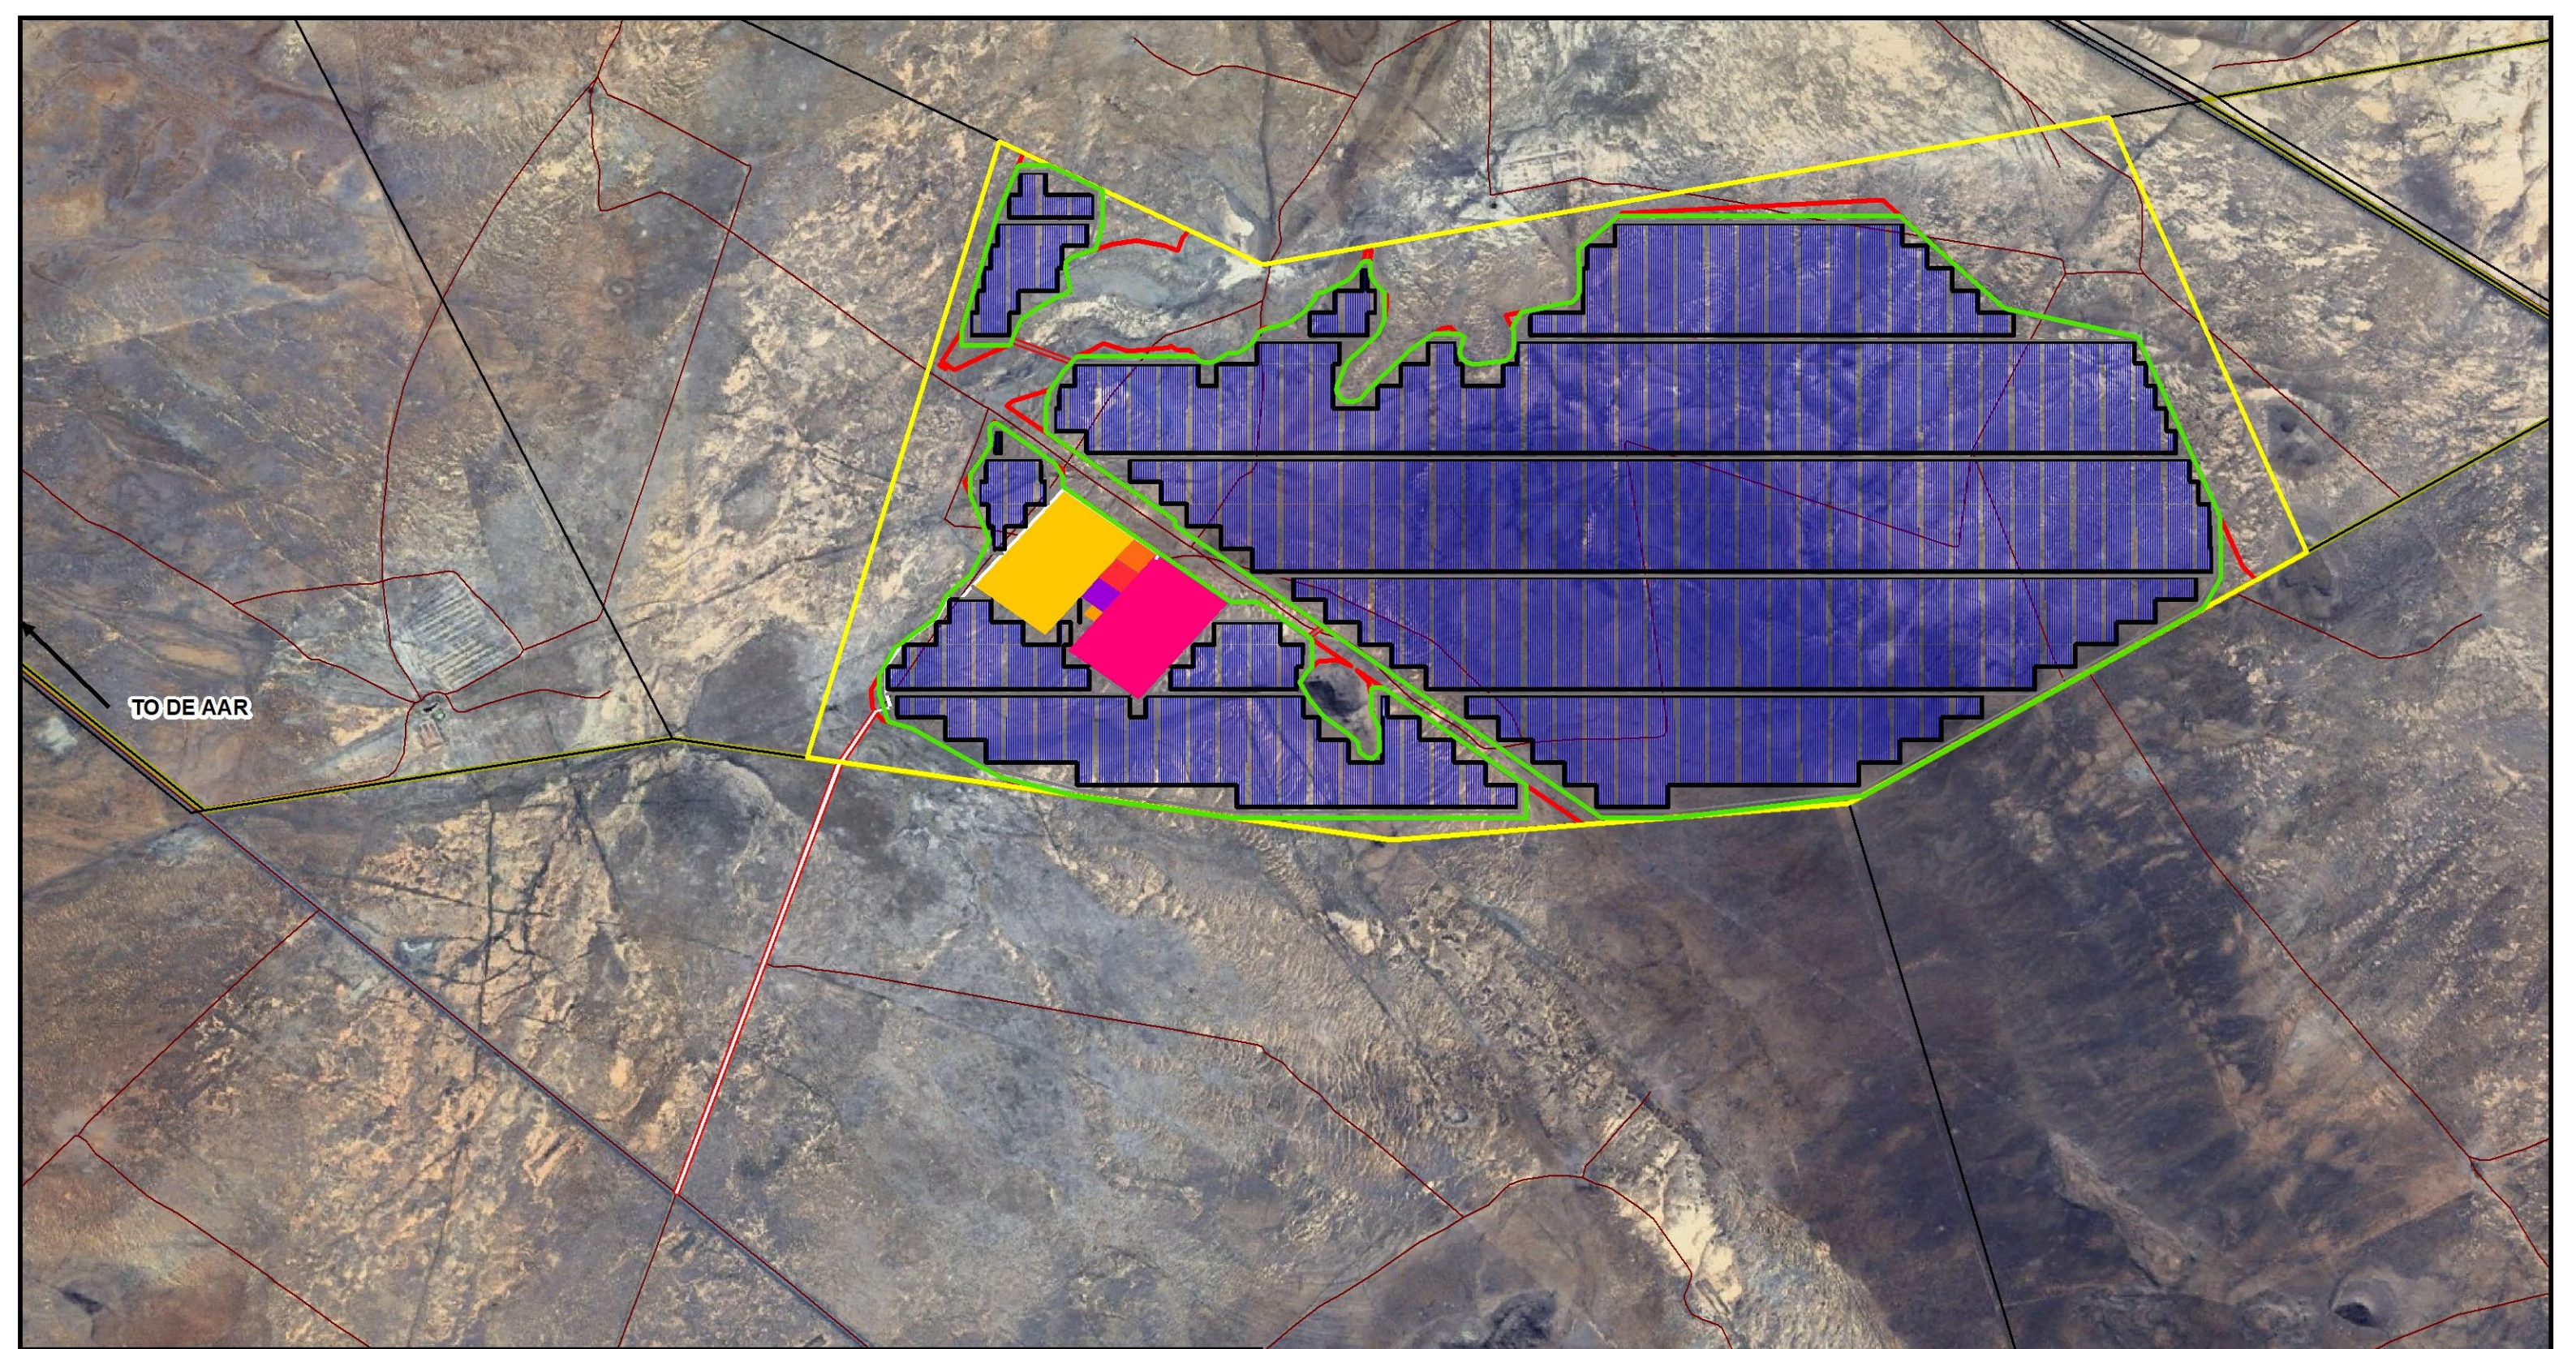



 Prevailing Wind Direction: South-ward
 (Dominant wind direction from the North)


MULILO
 Prepared for:
 Mulilo Renewable Energy (Pty) Ltd





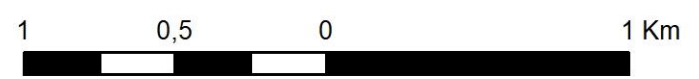




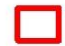



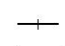

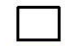



SES
 Prepared by:
 Sharples Environmental Services CC

**Proposed Hercules Solar Cluster,
 Emthanjeni Local Municipality,
 Pixley ka Seme District Municipality, Northern Cape**



Coordinate System: GCS WGS 1984
 Datum: WGS 1984
 Units: Degree
 Date: April 2024

Legend

- | | |
|--|--|
|  Fenced areas | Component Name |
|  Internal Roads |  BESS Area |
|  Solar Array |  Diesel Storage Area |
|  Total Development Area |  Eskom Switching Station |
|  Development footprint |  IPP Substation |
|  Road network |  Kestrel MTS |
|  Railroad |  Laydown Area |
|  Properties |  Medium Voltage Power Stations |
|  Total Study Area |  O&M Buildings and Site Offices |
| |  Solar Array |


TO HANOVER