



MILKWOOD MANOR

Conceptual Pack

REV H

PUBLIC PARKING DESIGN



PARKING	
REQUIRED:	PROPOSED:
1.25 bays/bedroom 24 bedrooms = 30 bays 1/100m2 restaurant = 2 bays	8 bays on Site 24 Off Site
TOTAL = 32 bays	TOTAL = 32 bays


PUBLIC PARKING

Existing Public Parking = 55 bays

NEW Public Parking = 27 bays

NEW Hotel Parking = 5 bays


TOTAL = 87 bays (32 new)

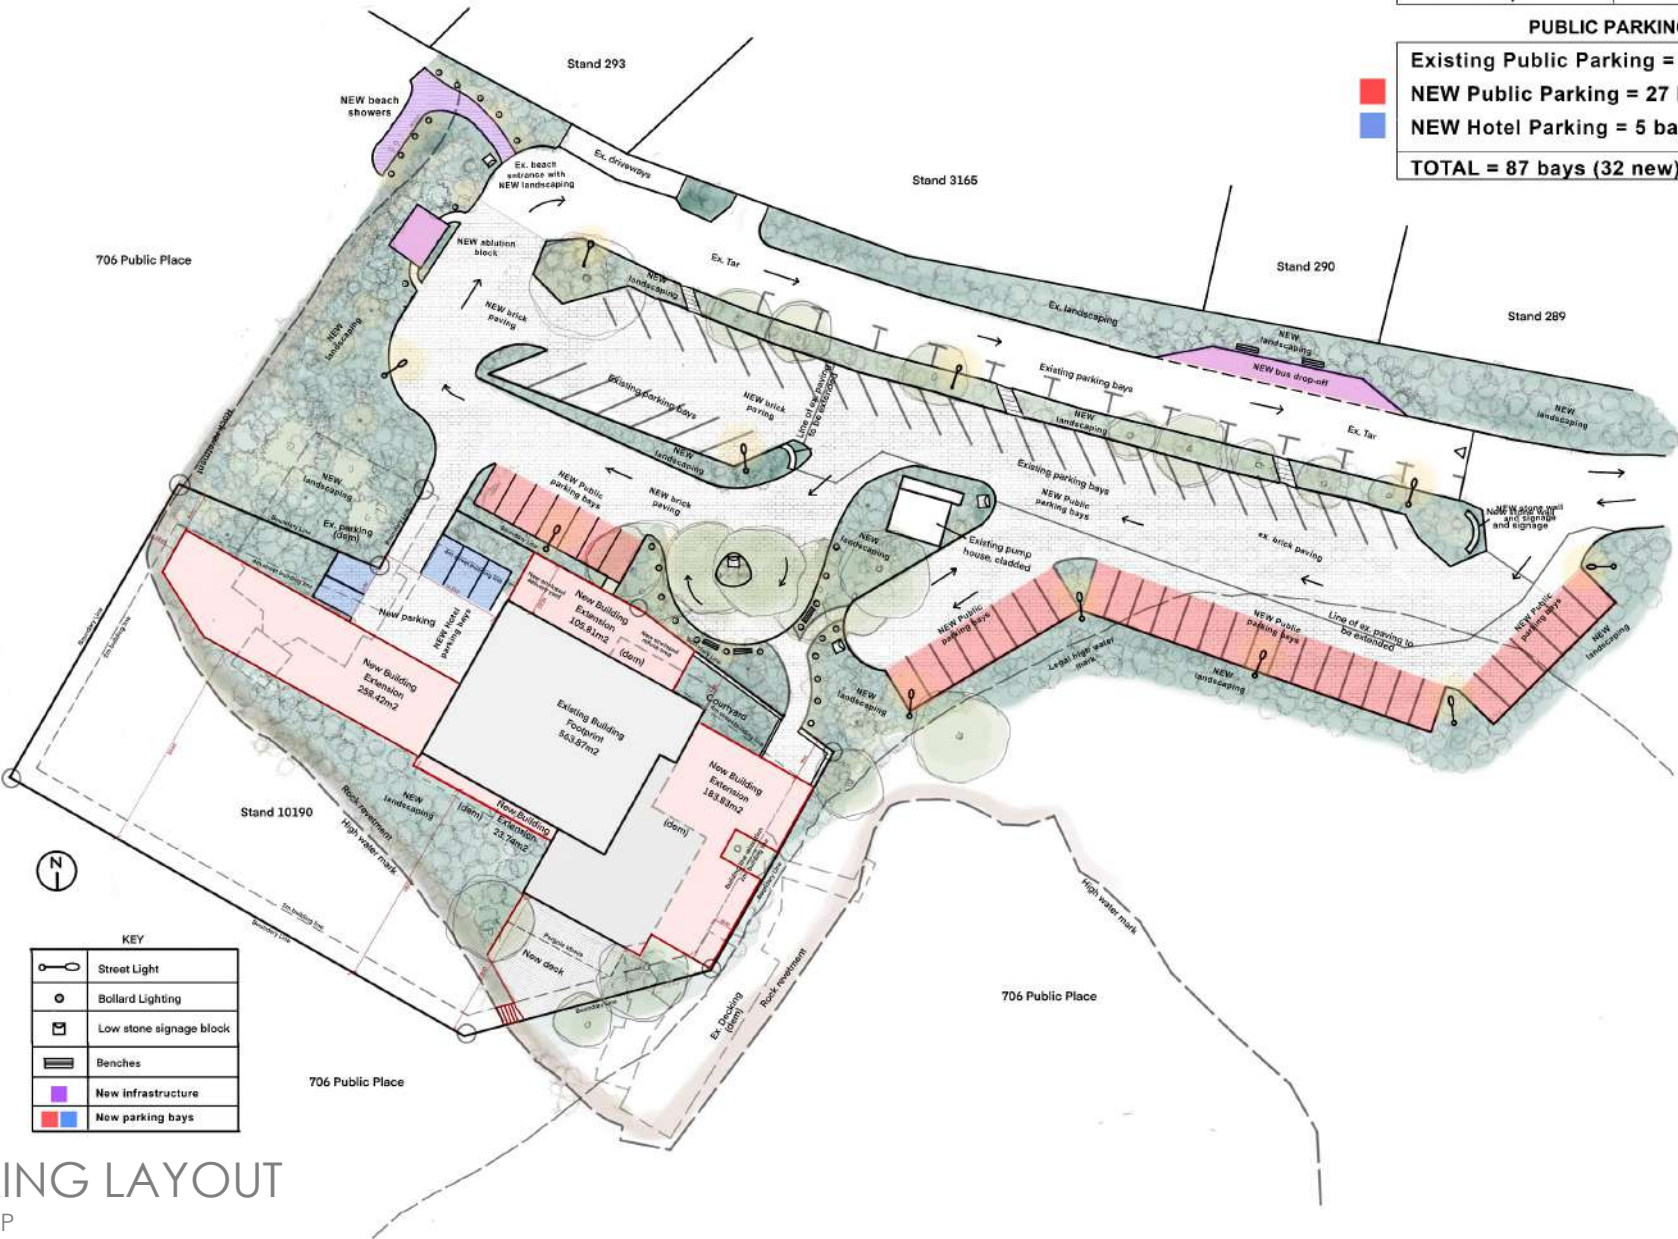


PUBLIC PARKING LAYOUT

*Not to scale - See Full SDP

CONCEPTUAL DESIGN

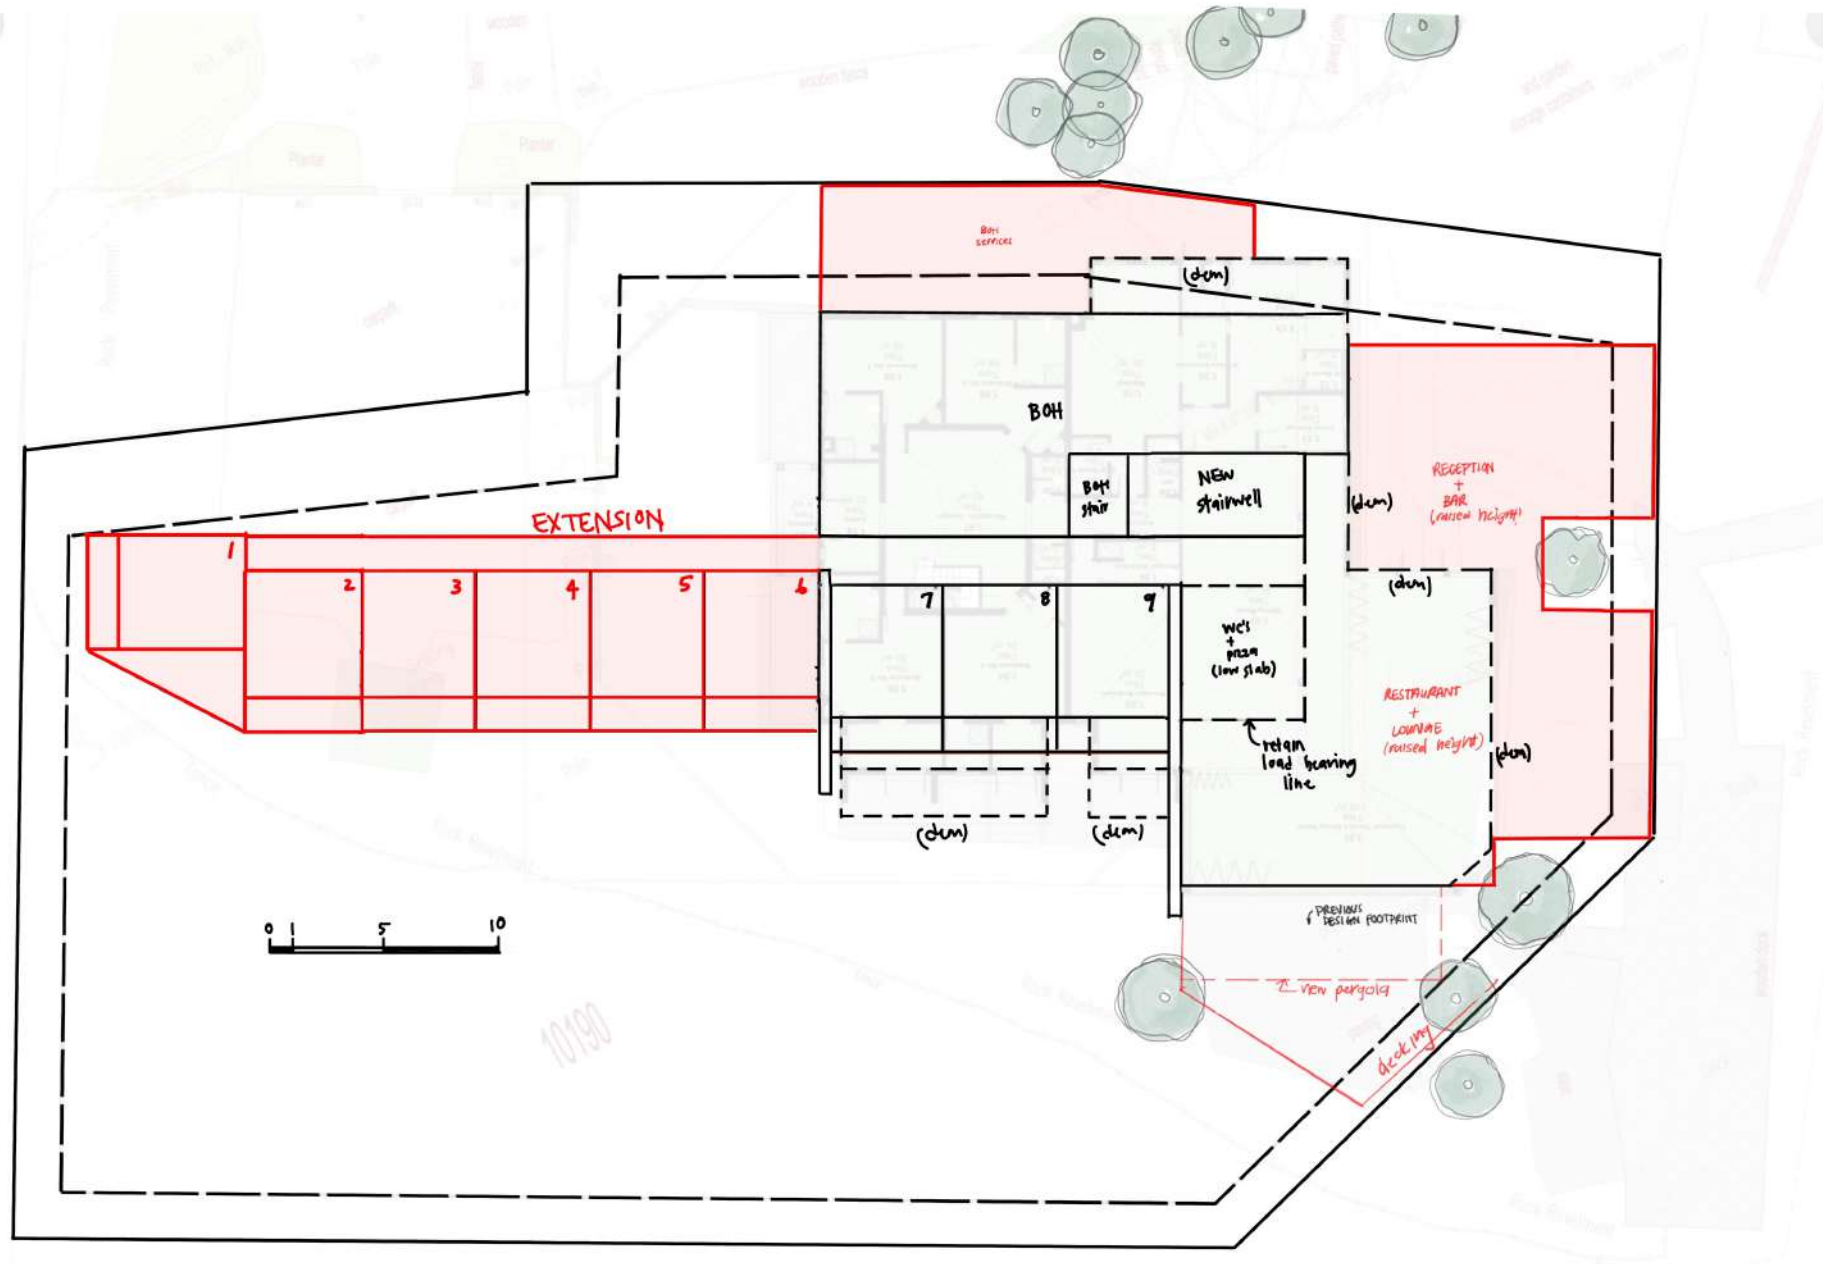

GROUND FLOOR LAYOUT

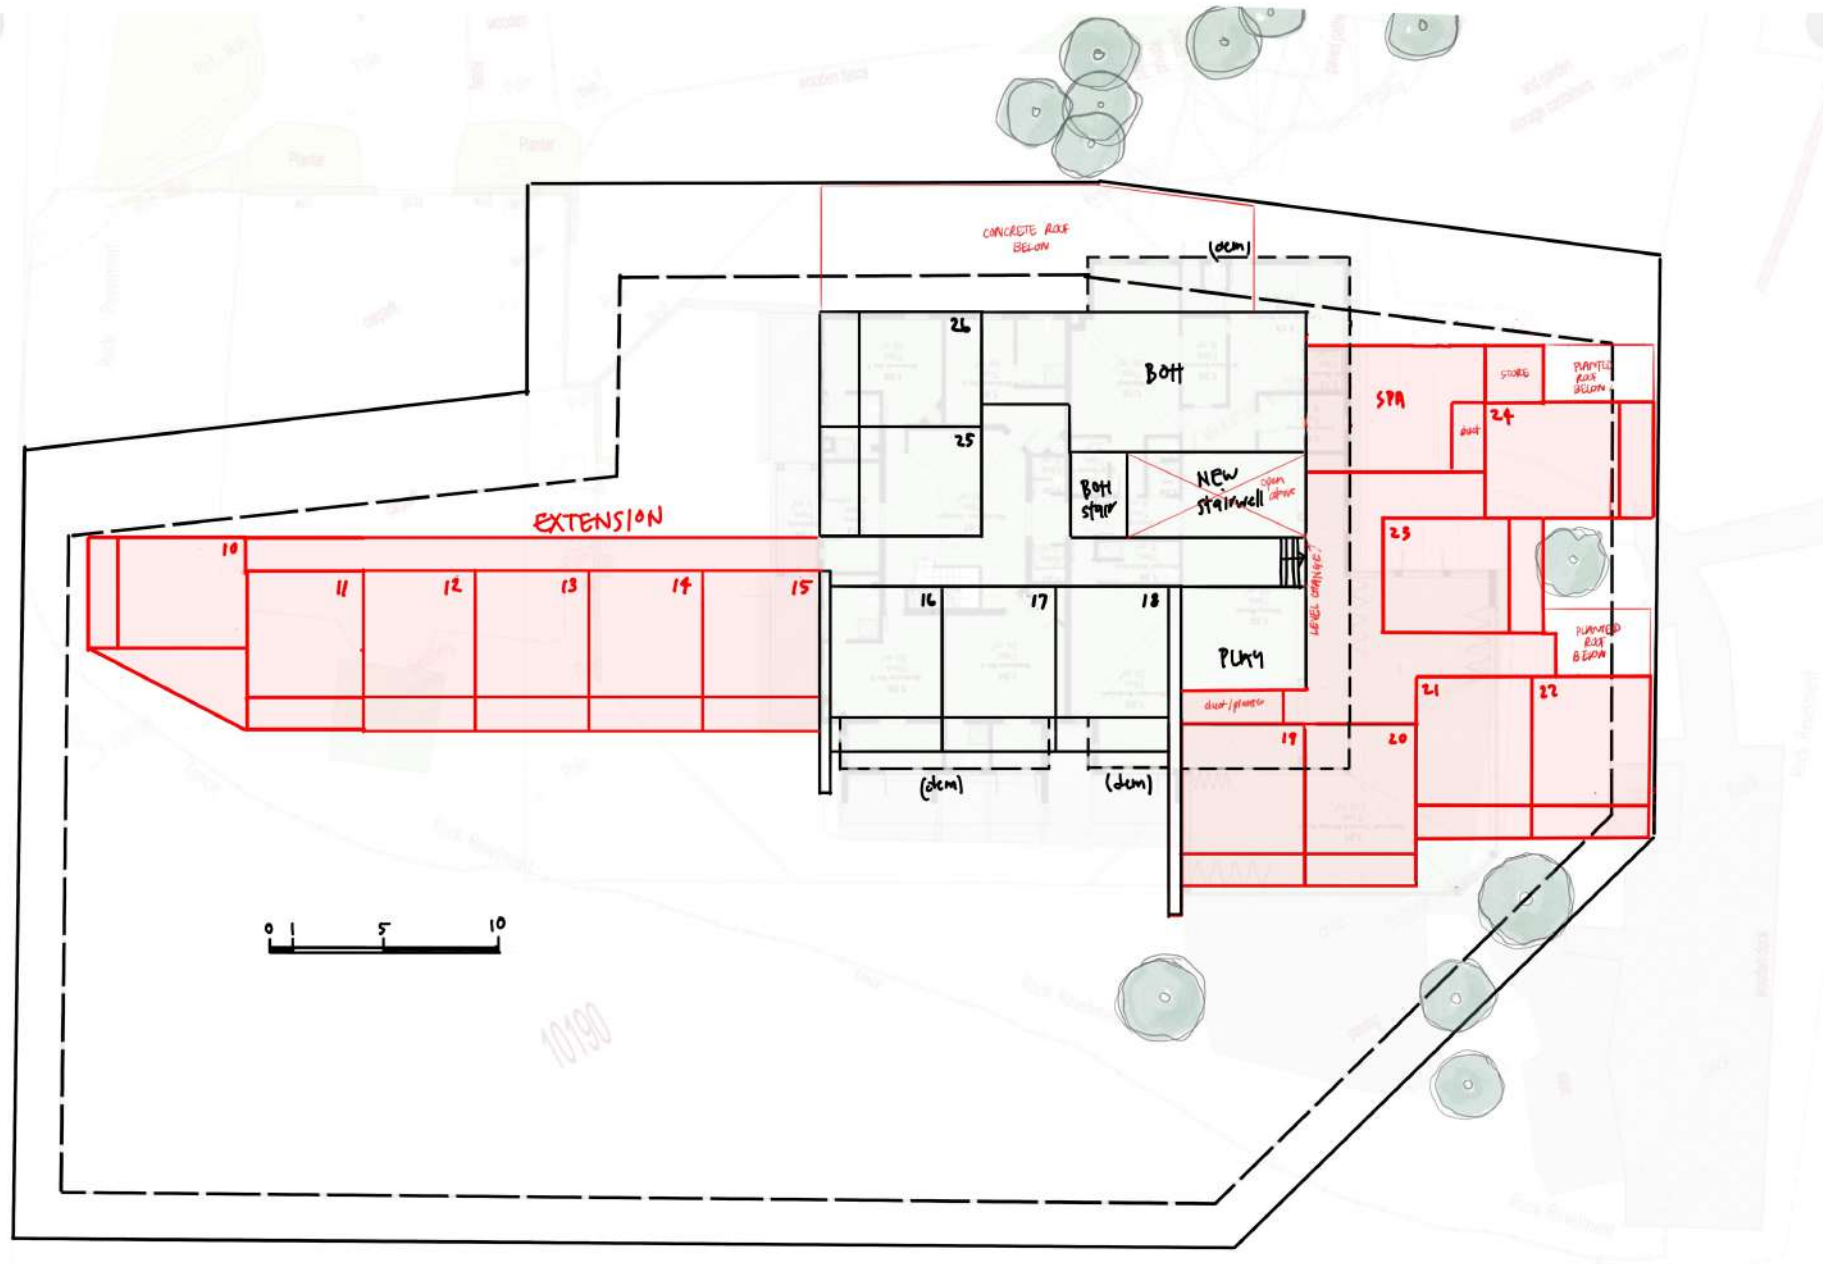


FIRST FLOOR LAYOUT


DESIGN IMPRESSION




3D perspective
Note: Pending redesign

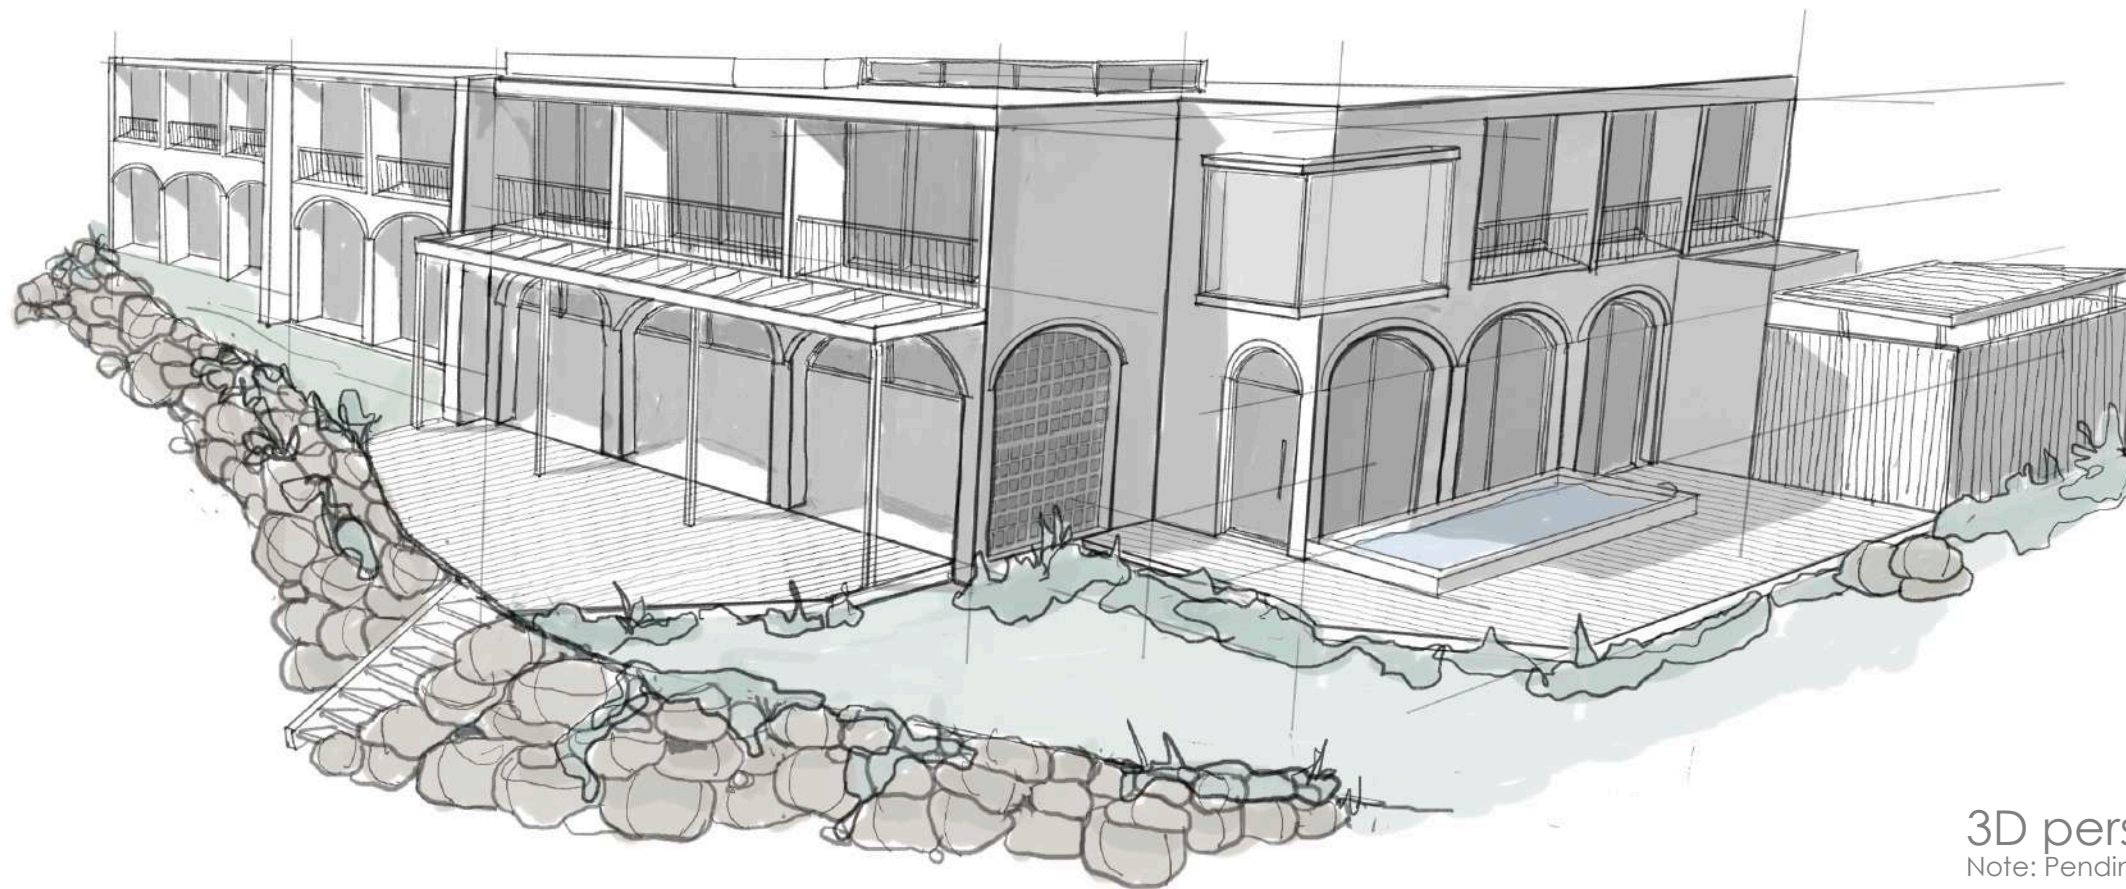


3D perspective
Note: Pending redesign

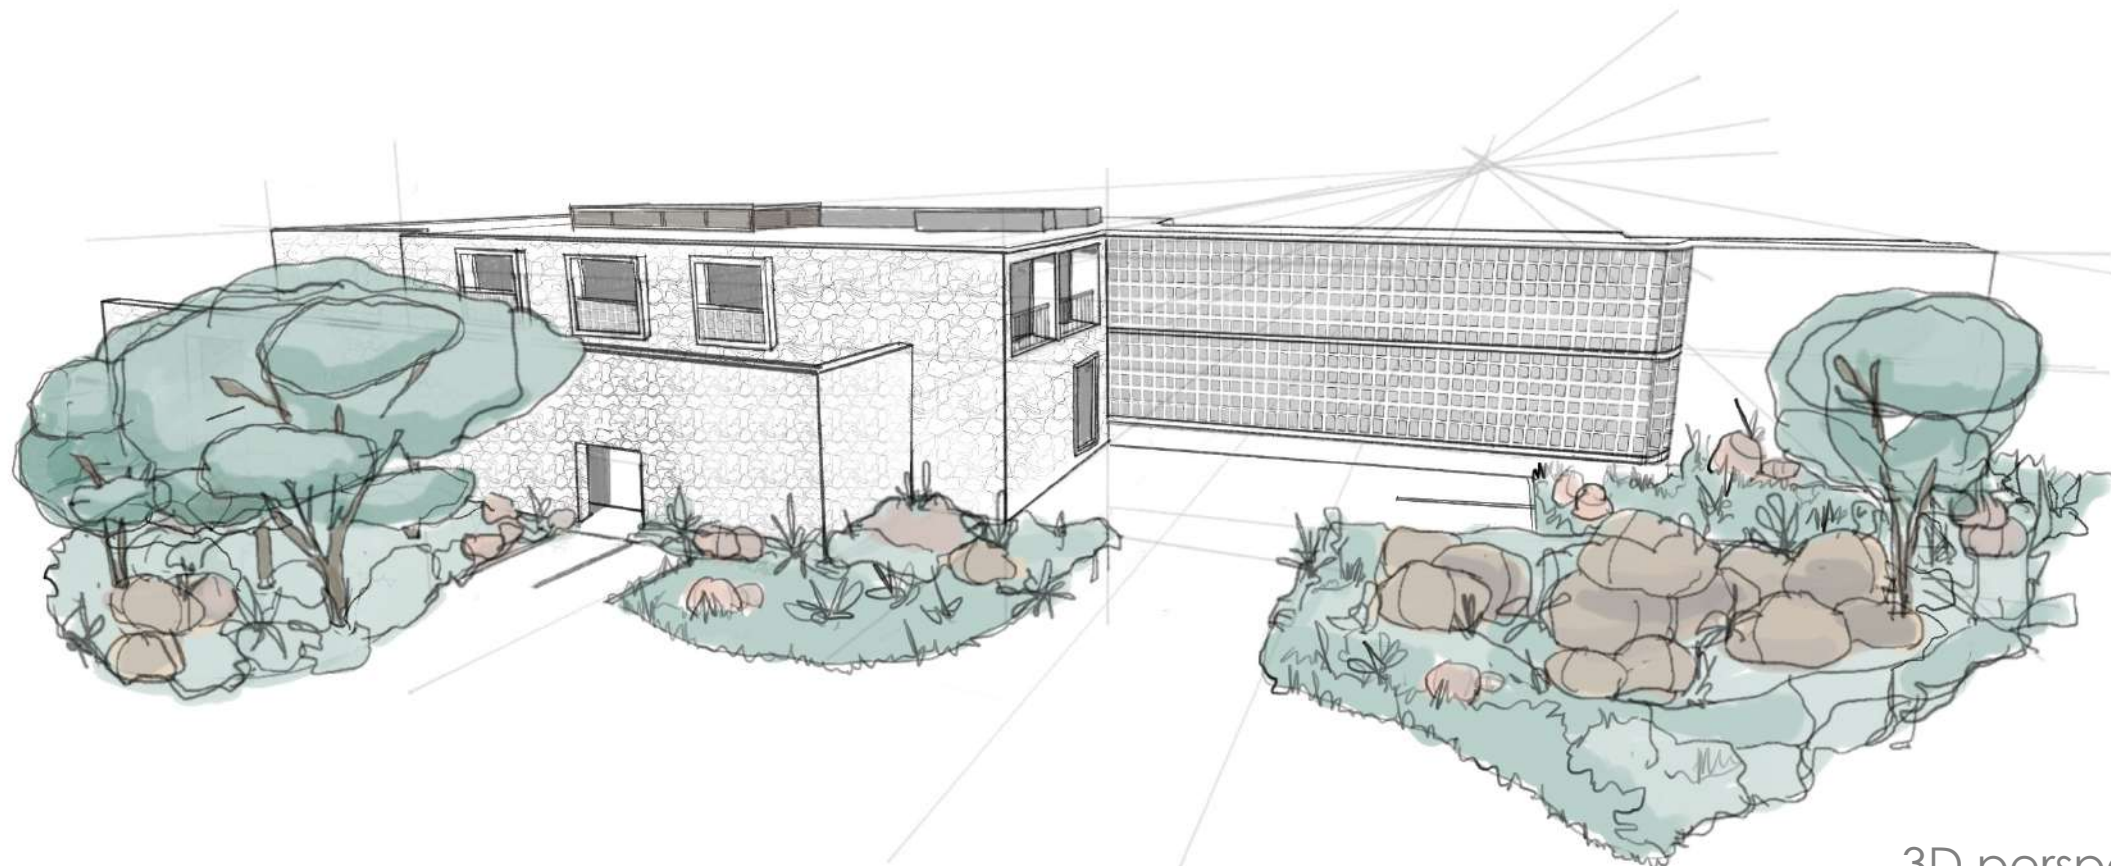


3D perspective
Note: Pending redesign

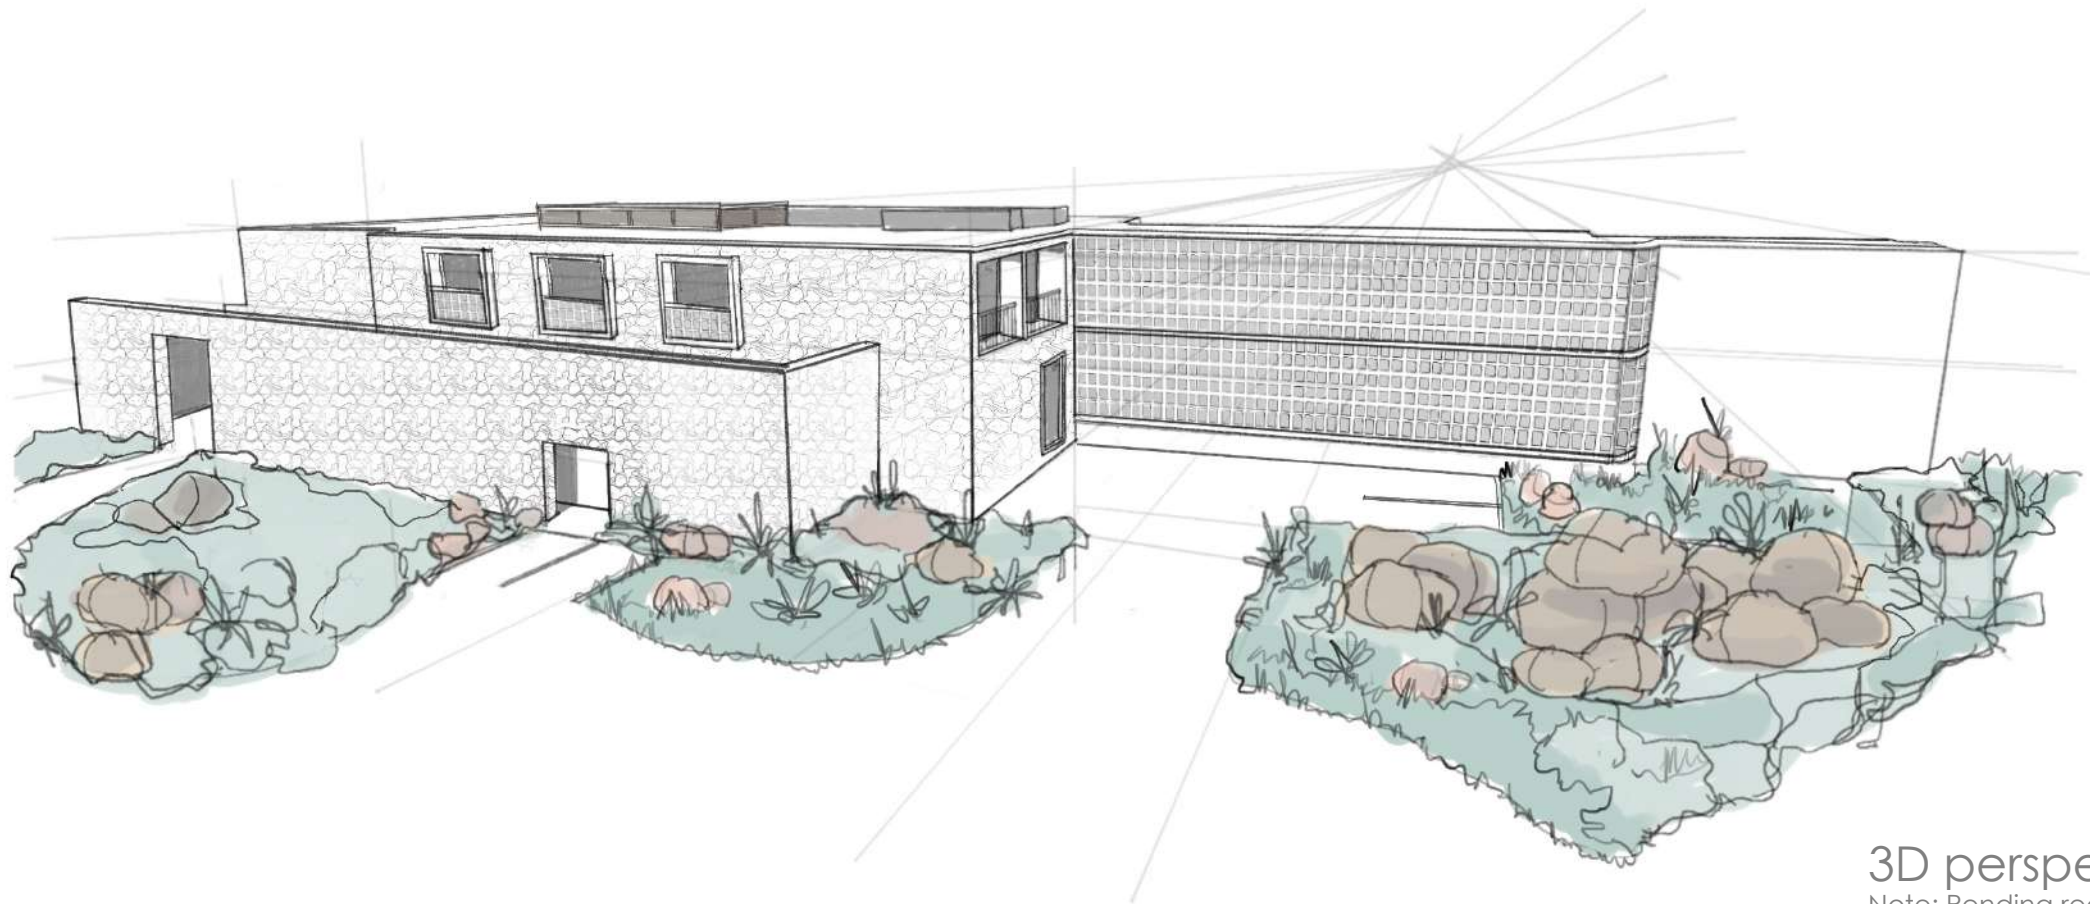


3D perspective
Note: Pending redesign

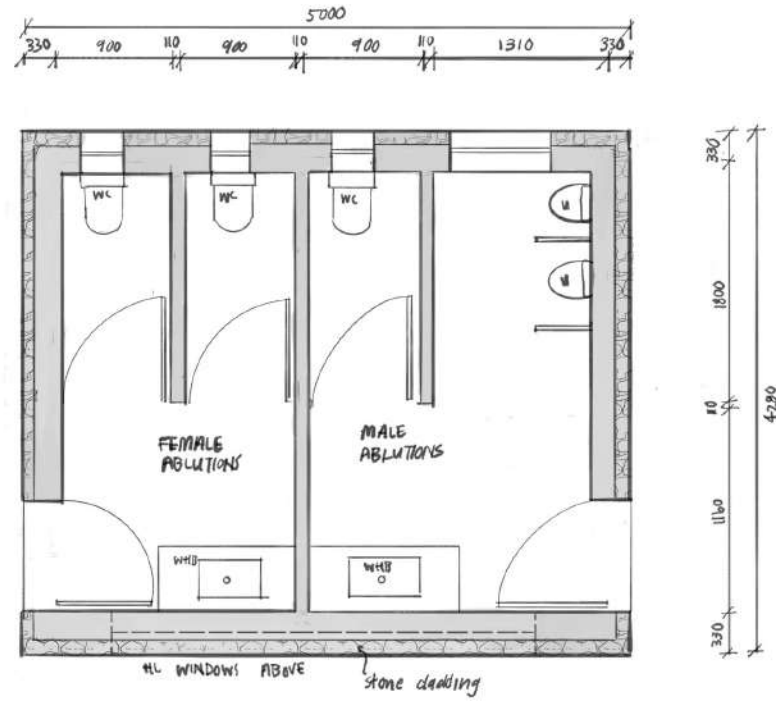


ABLUTION BLOCK FLOOR PLAN

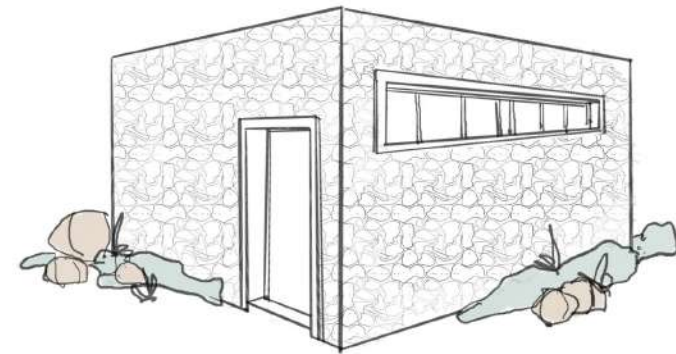

3D Perspective

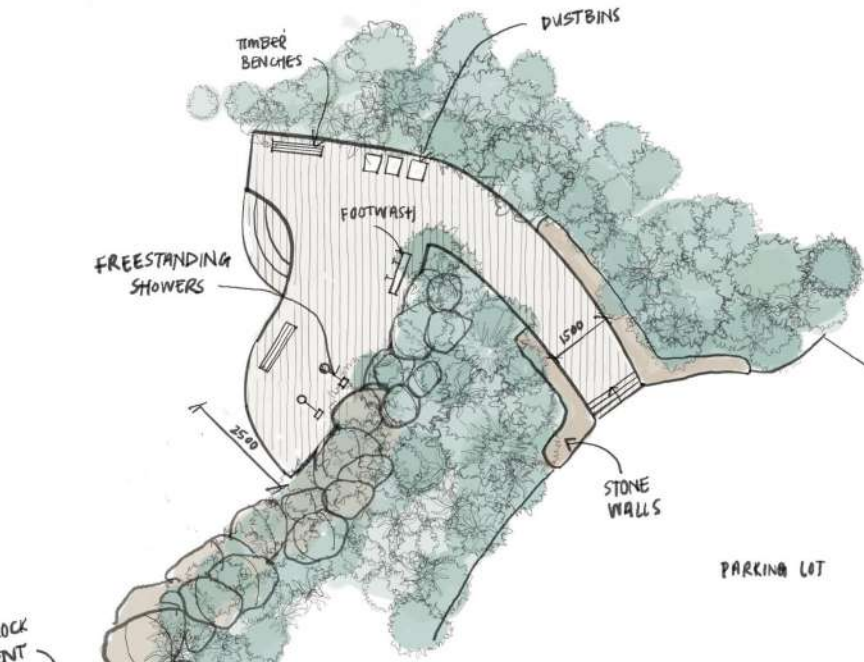

BEACH SHOWER DECK LAYOUT

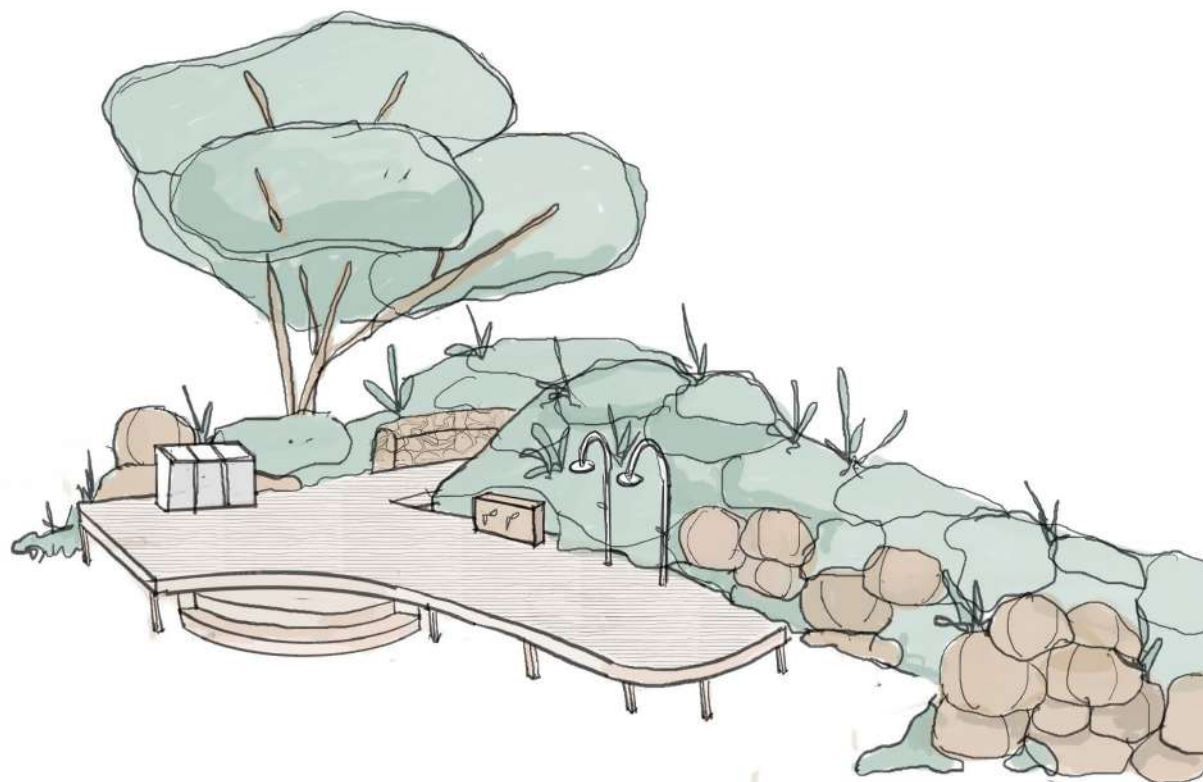

3D Perspective