


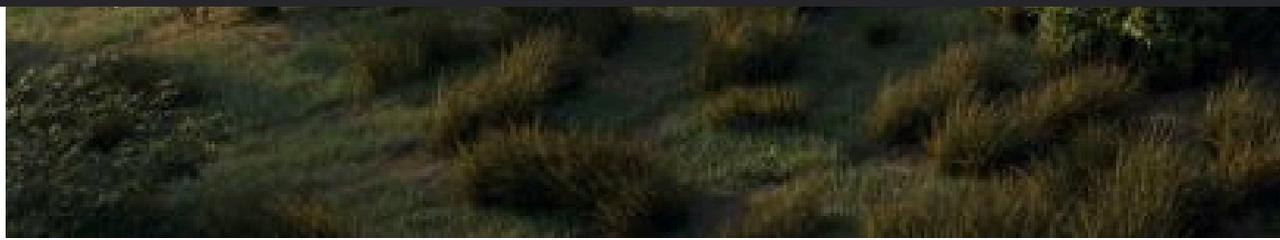

# Herolds Bay

COUNTRY ESTATE

34°02'46"S 22°24'14"E  
4 SMITH STREET





# RENDERS




# FLOOR PLAN -1

## LOWER LEVEL

Building Area Schedule	
Site Area	8 659m <sup>2</sup>
GBA without Basement Parking	6 396m <sup>2</sup>
Coverage (2 818m <sup>2</sup> )	33%
FSR (5 068m <sup>2</sup> )	0.6
Parking Provided Basement	49 Parking Bays
Parking Provided Open	104 Parking Bays
<b>Total Parking Provided</b>	<b>152 Parking Bays</b>
Parking Required	152 Parking Bays
<b>Parking</b>	
Units	65 Units 1 x Bays per Units = 65 Parking bays
Total Retail	2 177m <sup>2</sup> 4 bays per 100m <sup>2</sup> = 87 Parking Bays
<b>Total Parking Bays Required</b>	<b>= 152 Parking Bays</b>


GBA	
GBA : Lower Ground Floor	569m <sup>2</sup>
GBA : Ground Floor	1 447m <sup>2</sup>
GBA : First Floor	2 873m <sup>2</sup>
GBA : Second Floor	872m <sup>2</sup>
GBA : Third Floor	421m <sup>2</sup>
<b>GBA : Total Gross Area</b>	<b>6 182m<sup>2</sup></b>

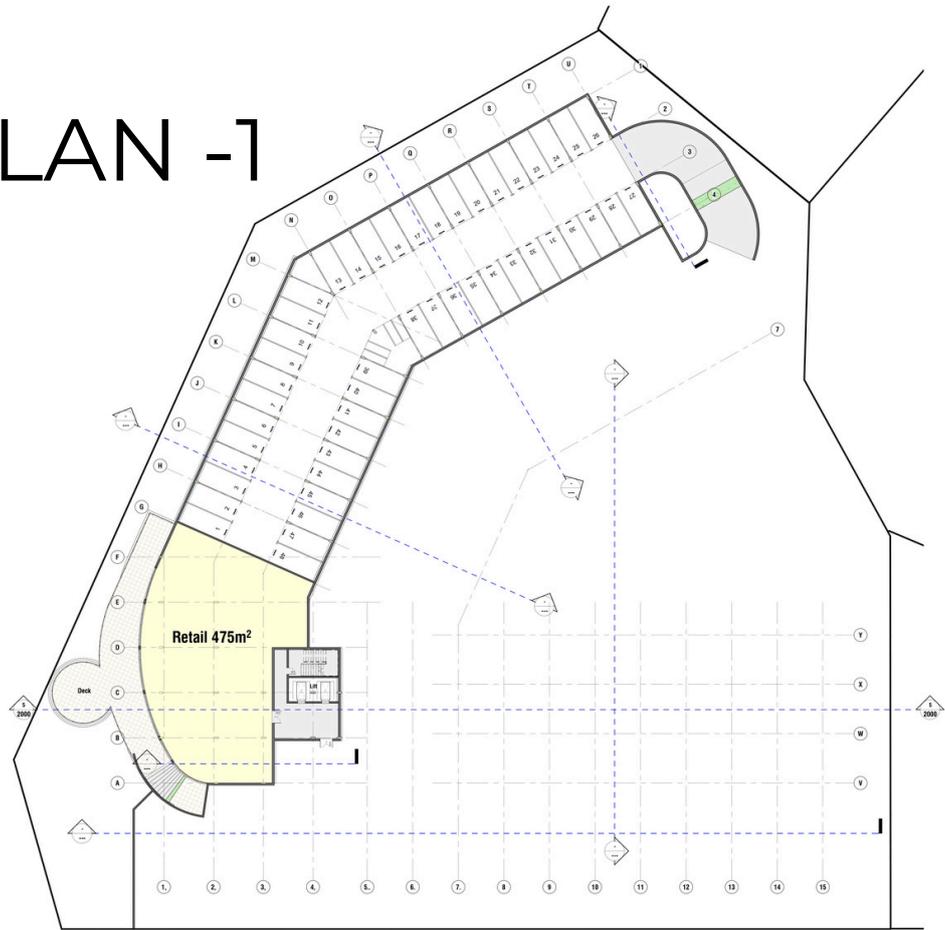

# FLOOR PLAN 0


## GROUND LEVEL

GLA	
Lower Ground	547m <sup>2</sup>
Ground	1 155m <sup>2</sup>
First	2 168m <sup>2</sup>
Second	575m <sup>2</sup>
Third	402m <sup>2</sup>
<hr/>	
GLA : Units	2 669m <sup>2</sup>
GLA : Retail	2 178m <sup>2</sup>
<b>Total GLA</b>	<b>4 847m<sup>2</sup></b>
<hr/>	
GLA % = Units To Retail	
Retail %	45%
Units %	55%

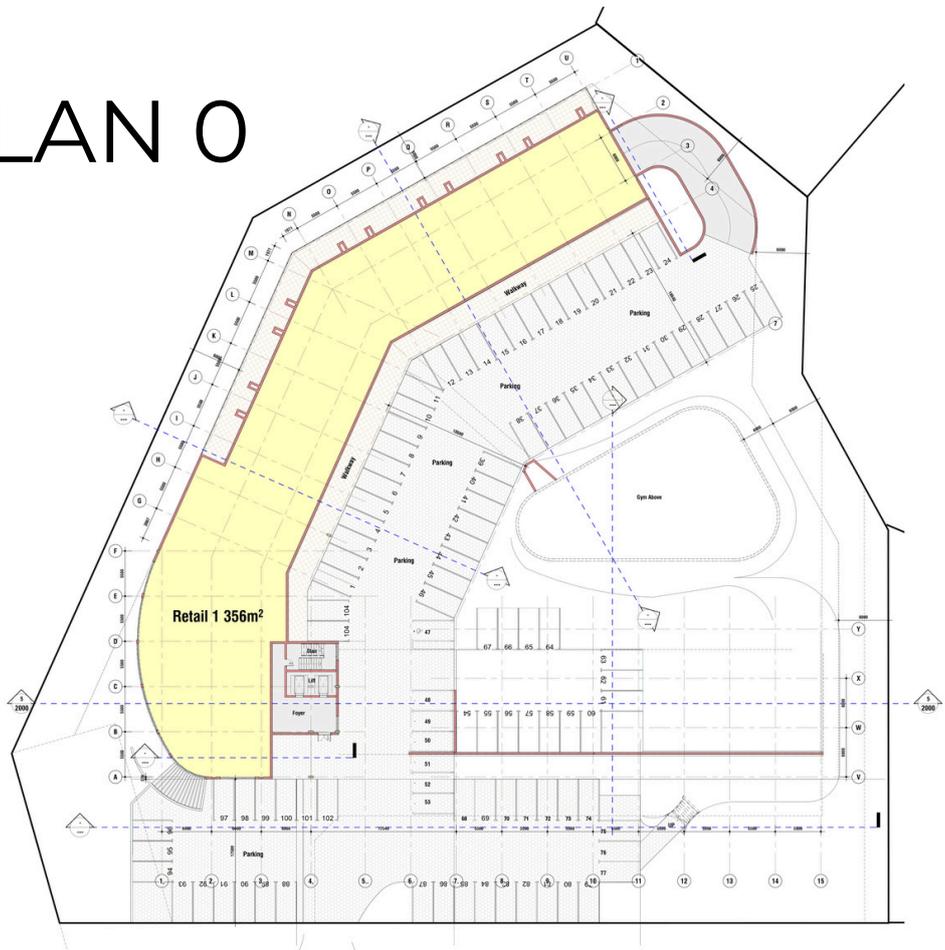


# FLOOR PLAN +1

UPPER LEVEL

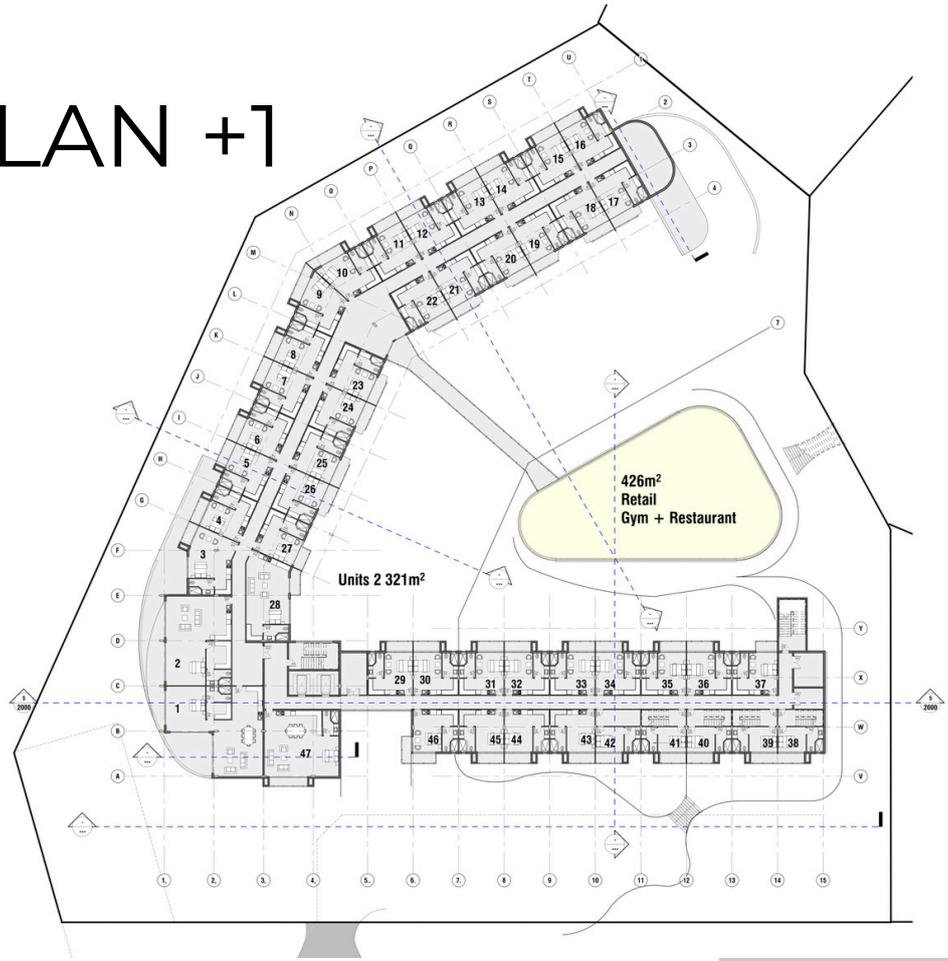


# FLOOR PLAN +2

UPPER LEVEL

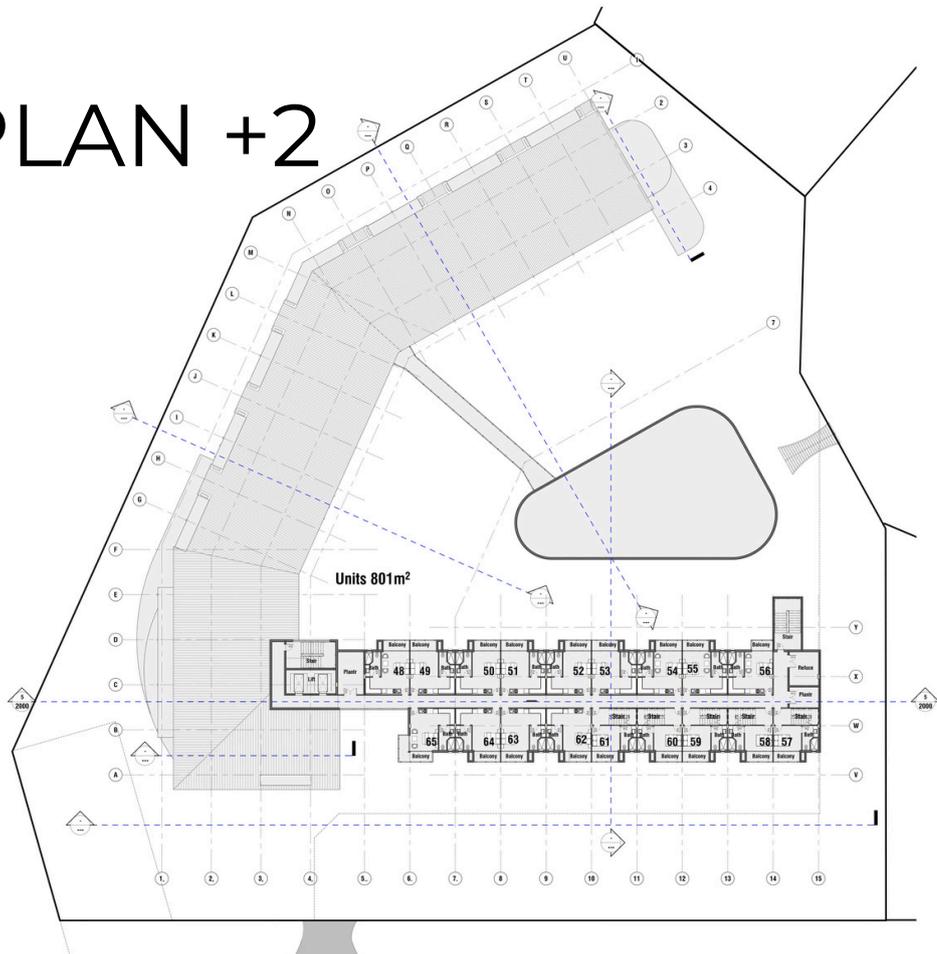

# FLOOR PLAN +1

UPPER LEVEL

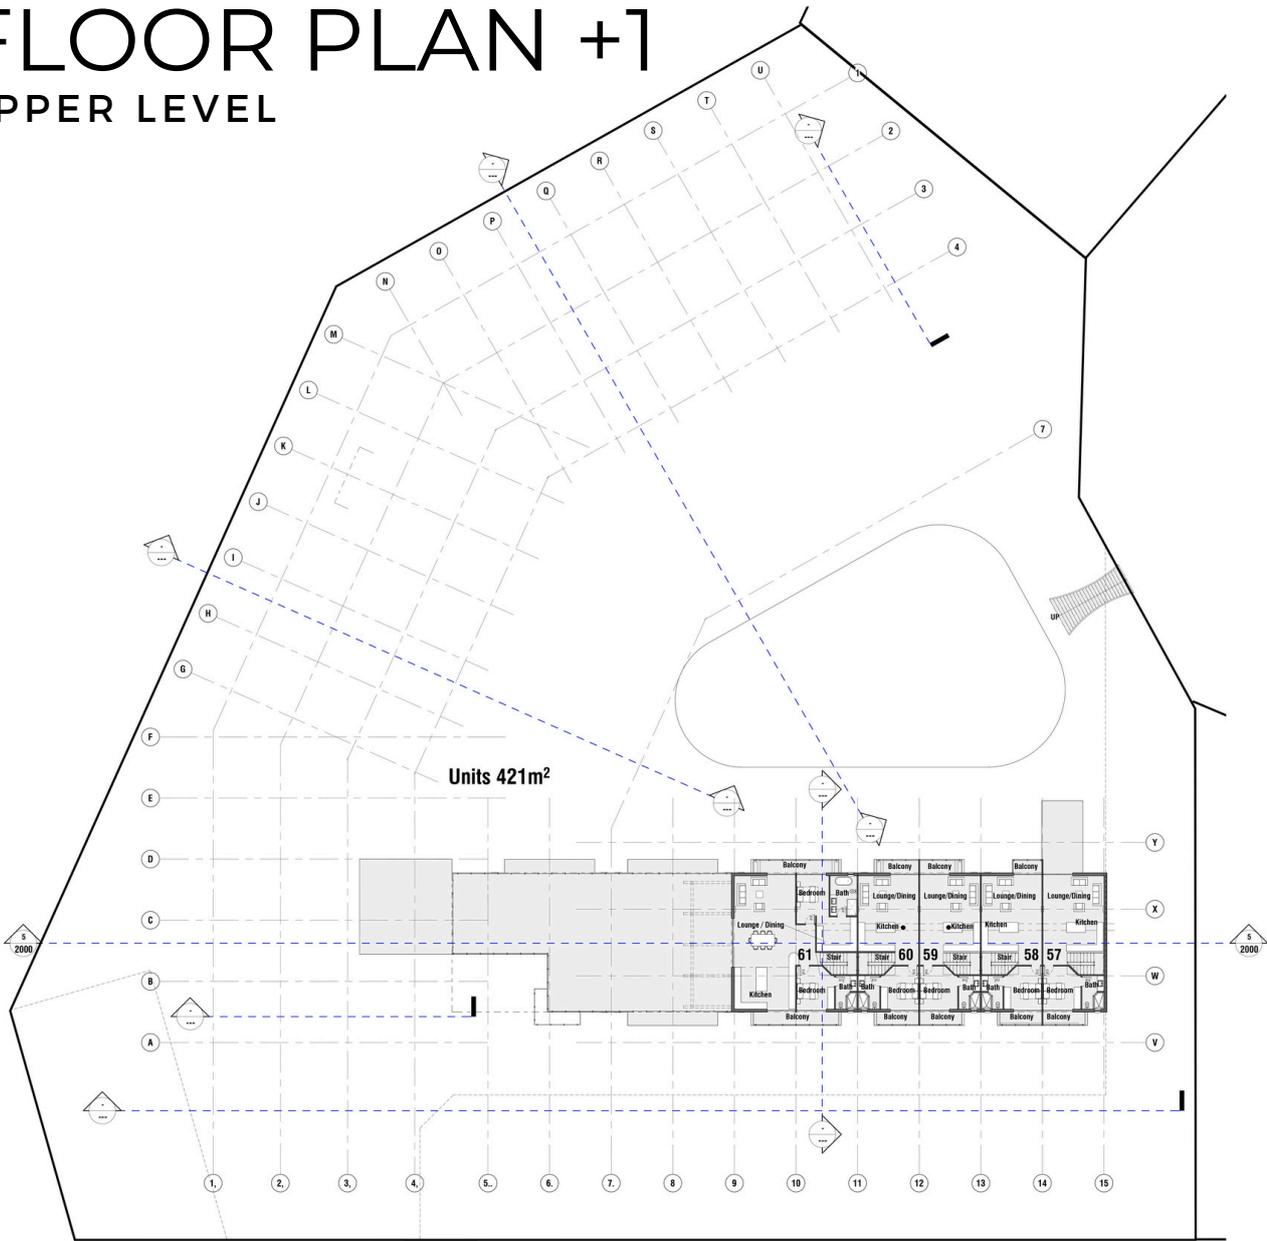

05 Third Floor  
SCALE: 1 : 200




# LOOK AND FEEL



# RECEPTION

INTERIOR DESIGN

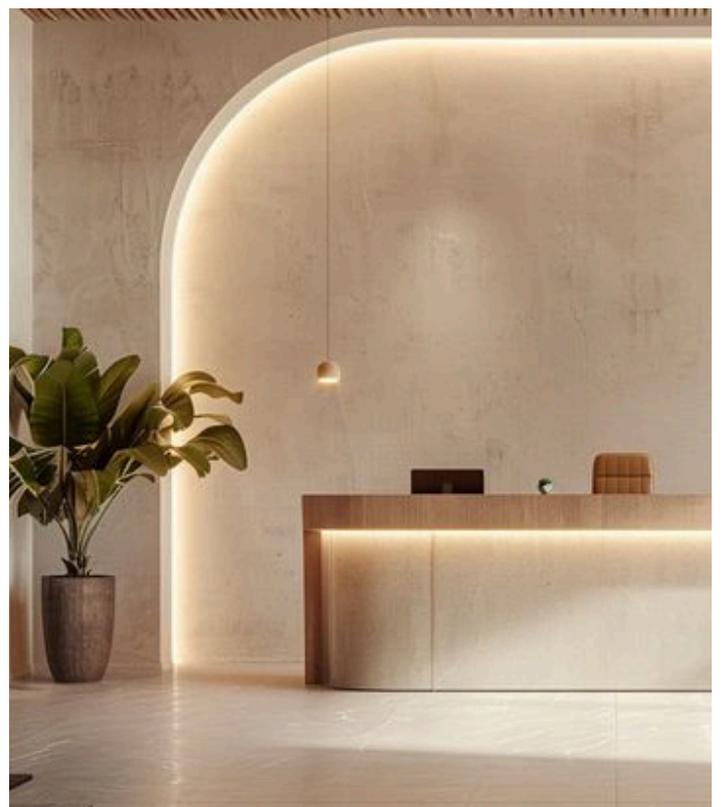




# DELI

INTERIOR DESIGN



LOOK AND  
FEEL

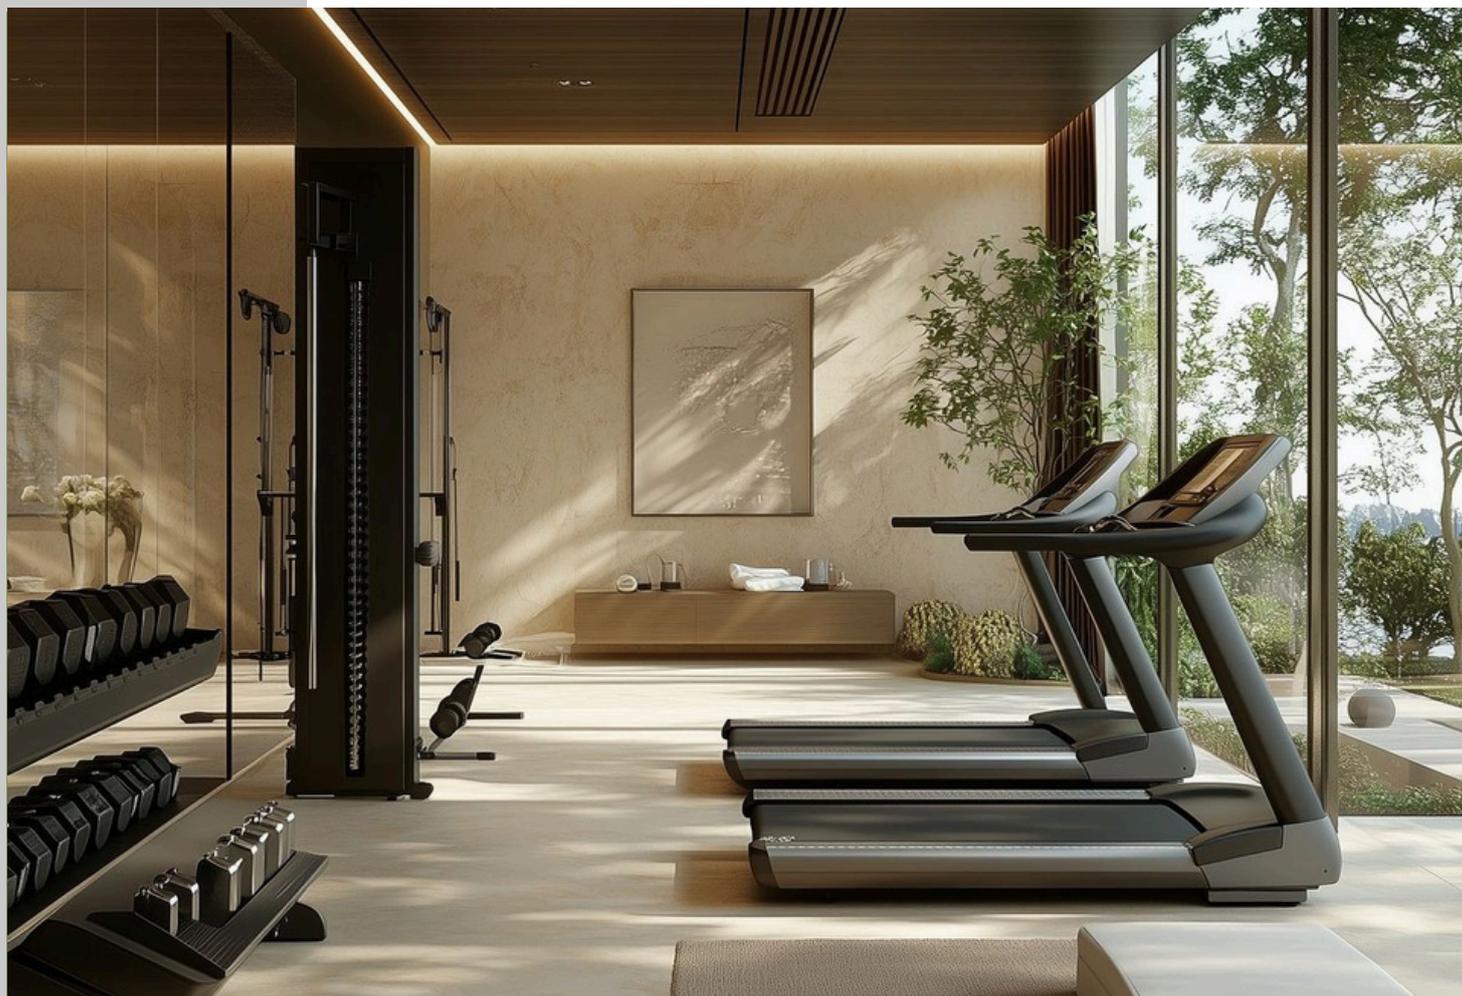

# GYM


INTERIOR DESIGN






# POOL DECK

EXTERIOR DESIGN

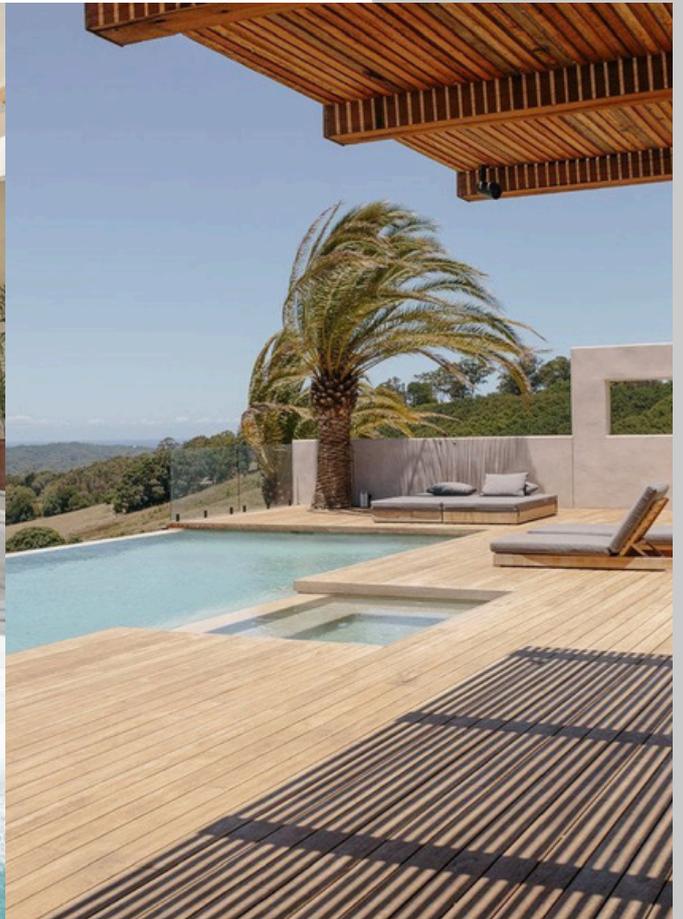

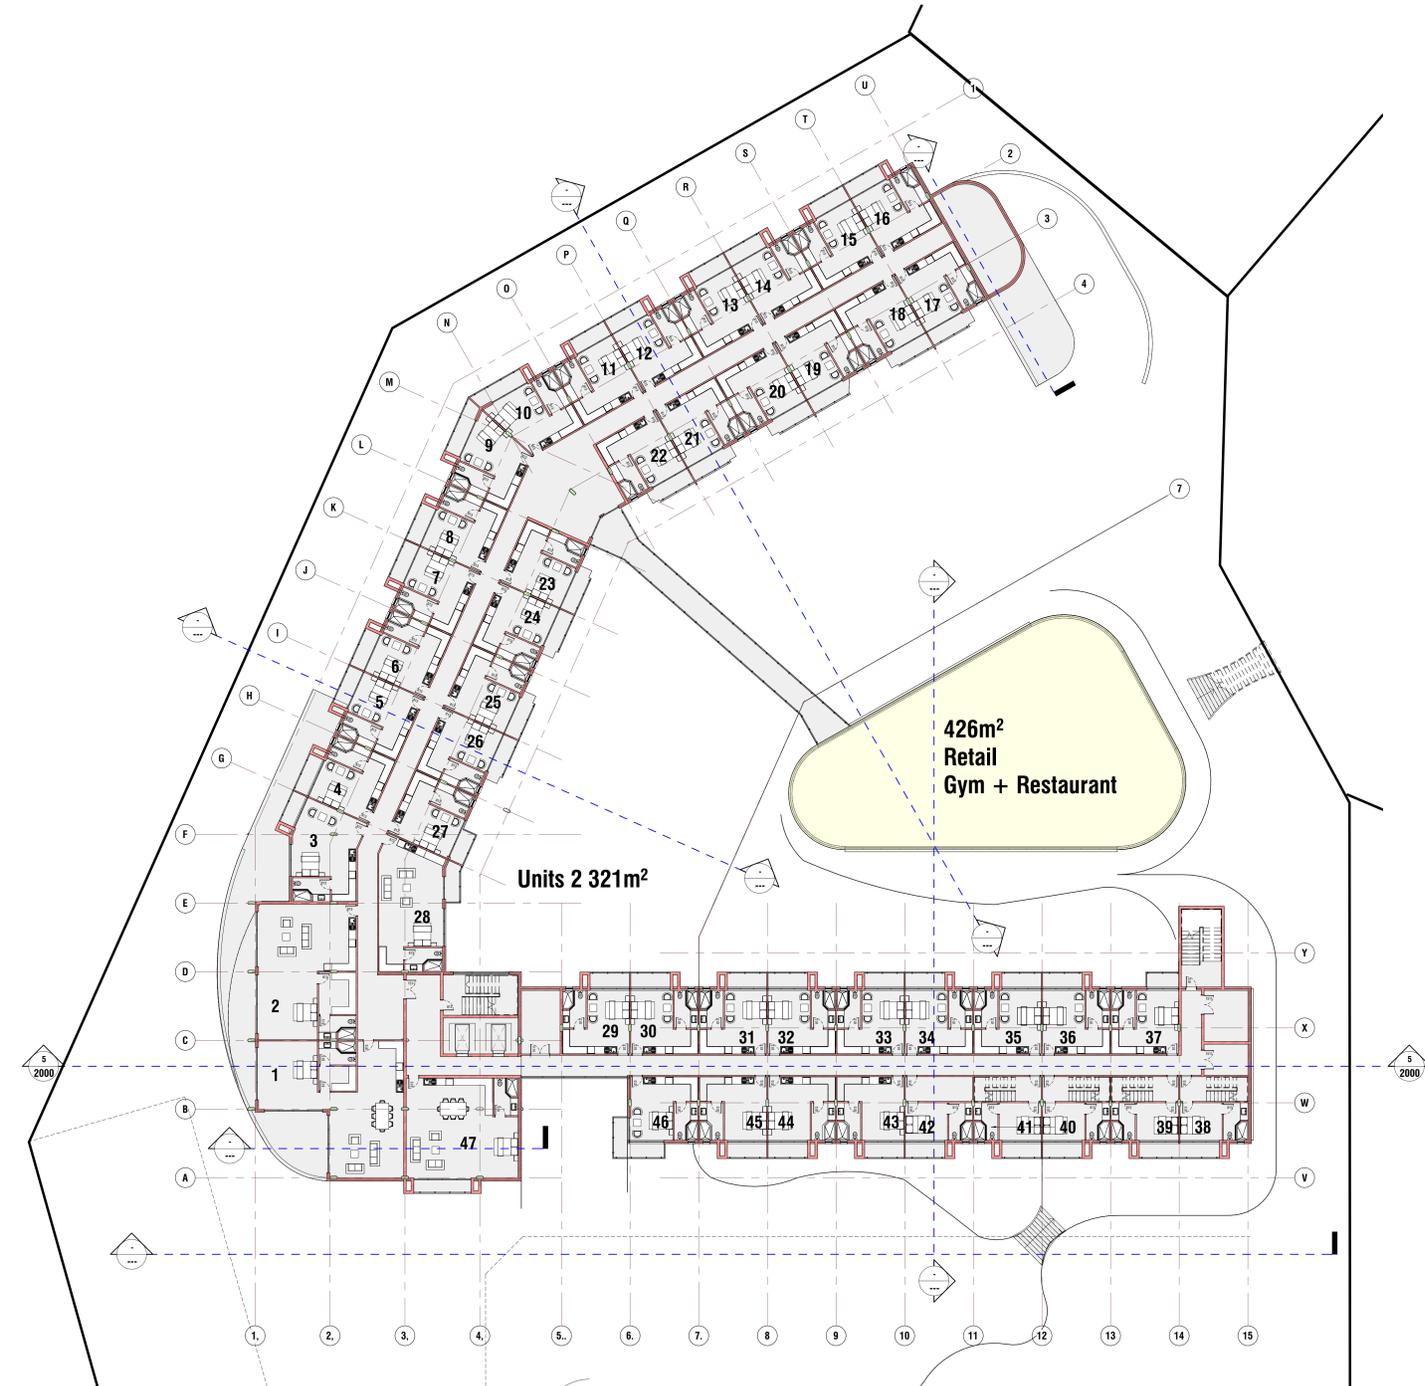

**FIRST FLOOR PLAN**  
SCALE: 1 : 200

- Notes:
- The design on this drawing is copyright and remains the property of Urban Concept Architects CC 2024/03/19.
  - All work to be carried out in strict accordance with local authority requirements, National Building Regulations and SANS Standards.
  - This drawing may not be scaled. Only figured dimensions and levels may be used.
  - All figures, levels and dimensions must be checked on site before commencement of work. Any discrepancies to be reported to the architect's office immediately.

No.	Date	Issued by	Description
A	09/09/2022	jmv	Prelim
B	25/09/2024	jmv	Sketch Plan
C	2025/07/26	jmv	Revised



Project Name	<b>NEW</b>		
Address	<b>Herolds Bay</b>		
Sheet	<b>First Floor</b>		
Project number	<b>2024/03/19</b>		
Date	2024	Drawn by	jmv
Rev. no.	<b>C</b>	Drawing no.	<b>1004</b>
Sheet Size	A0	Scale	1 : 200






# GBA




**05 Third Floor**  
SCALE: 1 : 500

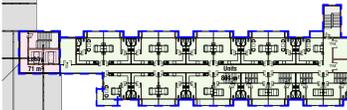


**04 Second Floor**  
SCALE: 1 : 500



**03 First Floor**  
SCALE: 1 : 500

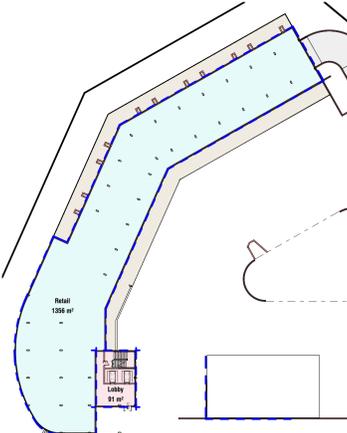

**02 Ground Floor**  
SCALE: 1 : 500

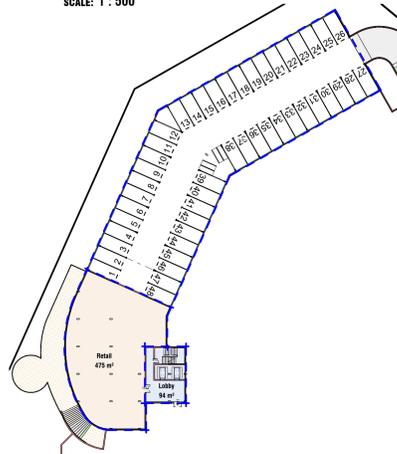

**01 Lower Ground Floor**  
SCALE: 1 : 500


Building Area Schedule	
Site Area	8 659m <sup>2</sup>
GBA without Basement Parking	6 396m <sup>2</sup>
Coverage (2 818m <sup>2</sup> )	33%
FSR (5 068m <sup>2</sup> )	0.6
Parking Provided Basement	48 Parking Bays
Parking Provided Open	104 Parking Bays
<b>Total Parking Provided</b>	<b>152 Parking Bays</b>
Parking Required	152 Parking Bays
Parking	
Units	65 Units 1 x Bays per Units = 65 Parking bays
Total Retail	2 177m <sup>2</sup> 4 bays per 100m <sup>2</sup> = 87 Parking Bays
<b>Total Parking Bays Required</b>	<b>= 152 Parking Bays</b>

GBA	
GBA : Lower Ground Floor	569m <sup>2</sup>
GBA : Ground Floor	1447m <sup>2</sup>
GBA : First Floor	2 873m <sup>2</sup>
GBA : Second Floor	872m <sup>2</sup>
GBA : Third Floor	421m <sup>2</sup>
<b>GBA : Total Gross Area</b>	<b>6 182m<sup>2</sup></b>


GLA	
Lower Ground	547m <sup>2</sup>
Ground	1155m <sup>2</sup>
First	2168m <sup>2</sup>
Second	575m <sup>2</sup>
Third	402m <sup>2</sup>
<b>GLA : Units</b>	<b>2 669m<sup>2</sup></b>
<b>GLA : Retail</b>	<b>2 178m<sup>2</sup></b>
<b>Total GLA</b>	<b>4 847m<sup>2</sup></b>
GLA % = Units To Retail	
Retail %	45%
Units %	55%

- Note:
- The design on this drawing is copyright and remains the property of Urban Concept Architects CC-28609000023.
  - All work to be carried out in strict accordance with local authority requirements, National Building Regulations and SANS Standards.
  - This drawing may not be scaled. Only figured dimensions and levels may be used.
  - All figures, details, levels and dimensions must be checked on site before commencement of work. Any discrepancies to be reported to the architect's office immediately.

No.	Date	Issued by	Description

 

Project Name	<b>NEW</b>
Address	<b>Herolds Bay</b>
Sheet	<b>Area Plan</b>
Project number	<b>2024/03/19</b>
Date	2024
Rev. no.	1
Drawn by	jmv
Drawing no.	<b>6000</b>
Sheet Size	A0
Scale	<b>1 : 500</b>

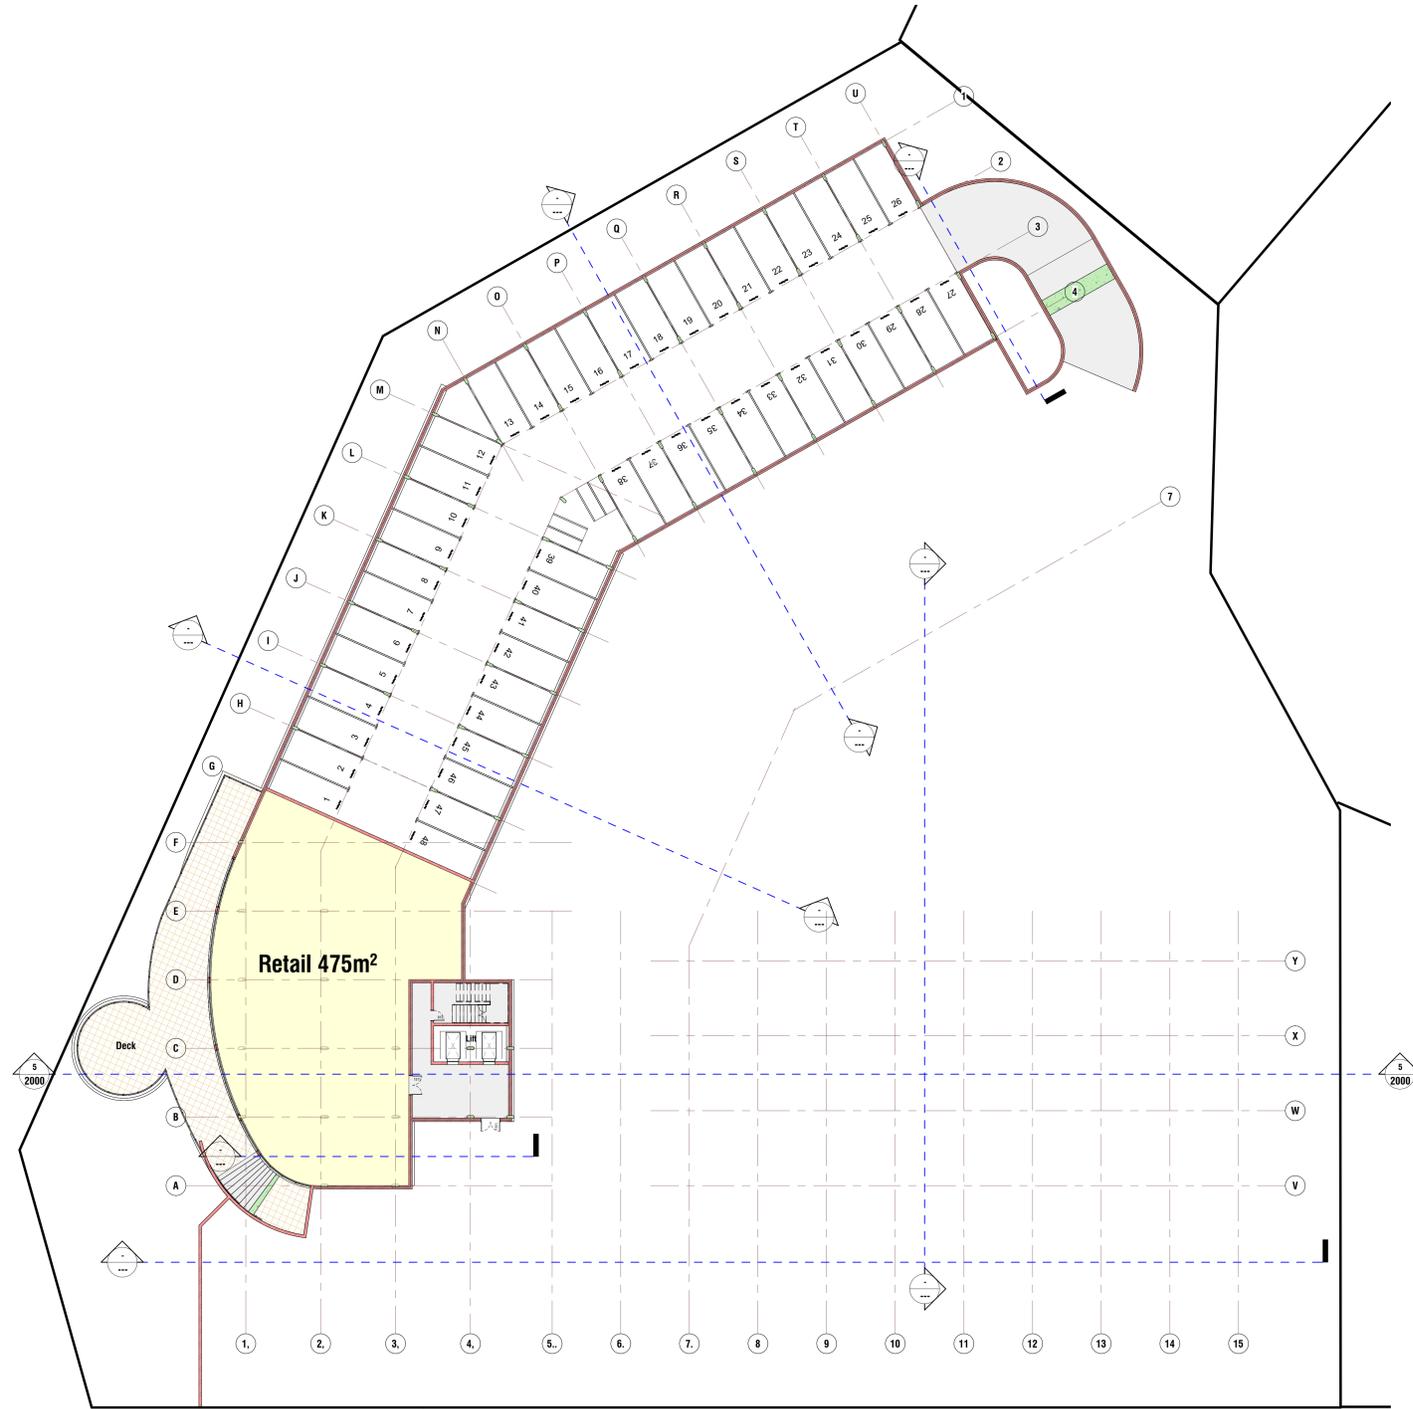

**01 Lower Ground Floor**  
SCALE: 1 : 200


- Notes:**
- The design on this drawing is copyright and remains the property of Urban Concept Architects CC 2024/03/19.
  - All work to be carried out in strict accordance with local authority requirements, National Building Regulations and SANS Standards.
  - This drawing may not be scaled. Only figured dimensions and levels may be used.
  - All figures, levels and dimensions must be checked on site before commencement of work. Any discrepancies to be reported to the architect's office immediately.

No.	Date	Issued by	Description
A	00/00/00	jmv	Practm
B	25/09/2024	jmv	Sketch Plan
C	2025/07/26	jmv	Revised



Project Name	<b>NEW</b>		
Address	<b>Herolds Bay</b>		
Sheet	<b>Lower Ground Floor</b>		
Project number	<b>2024/03/19</b>		
Date	2024	Drawn by	jmv
Rev. no.	<b>C</b>	Drawing no.	<b>1002</b>
Sheet Size	A0	Scale	<b>1 : 200</b>

2025/07/24 16:46:24

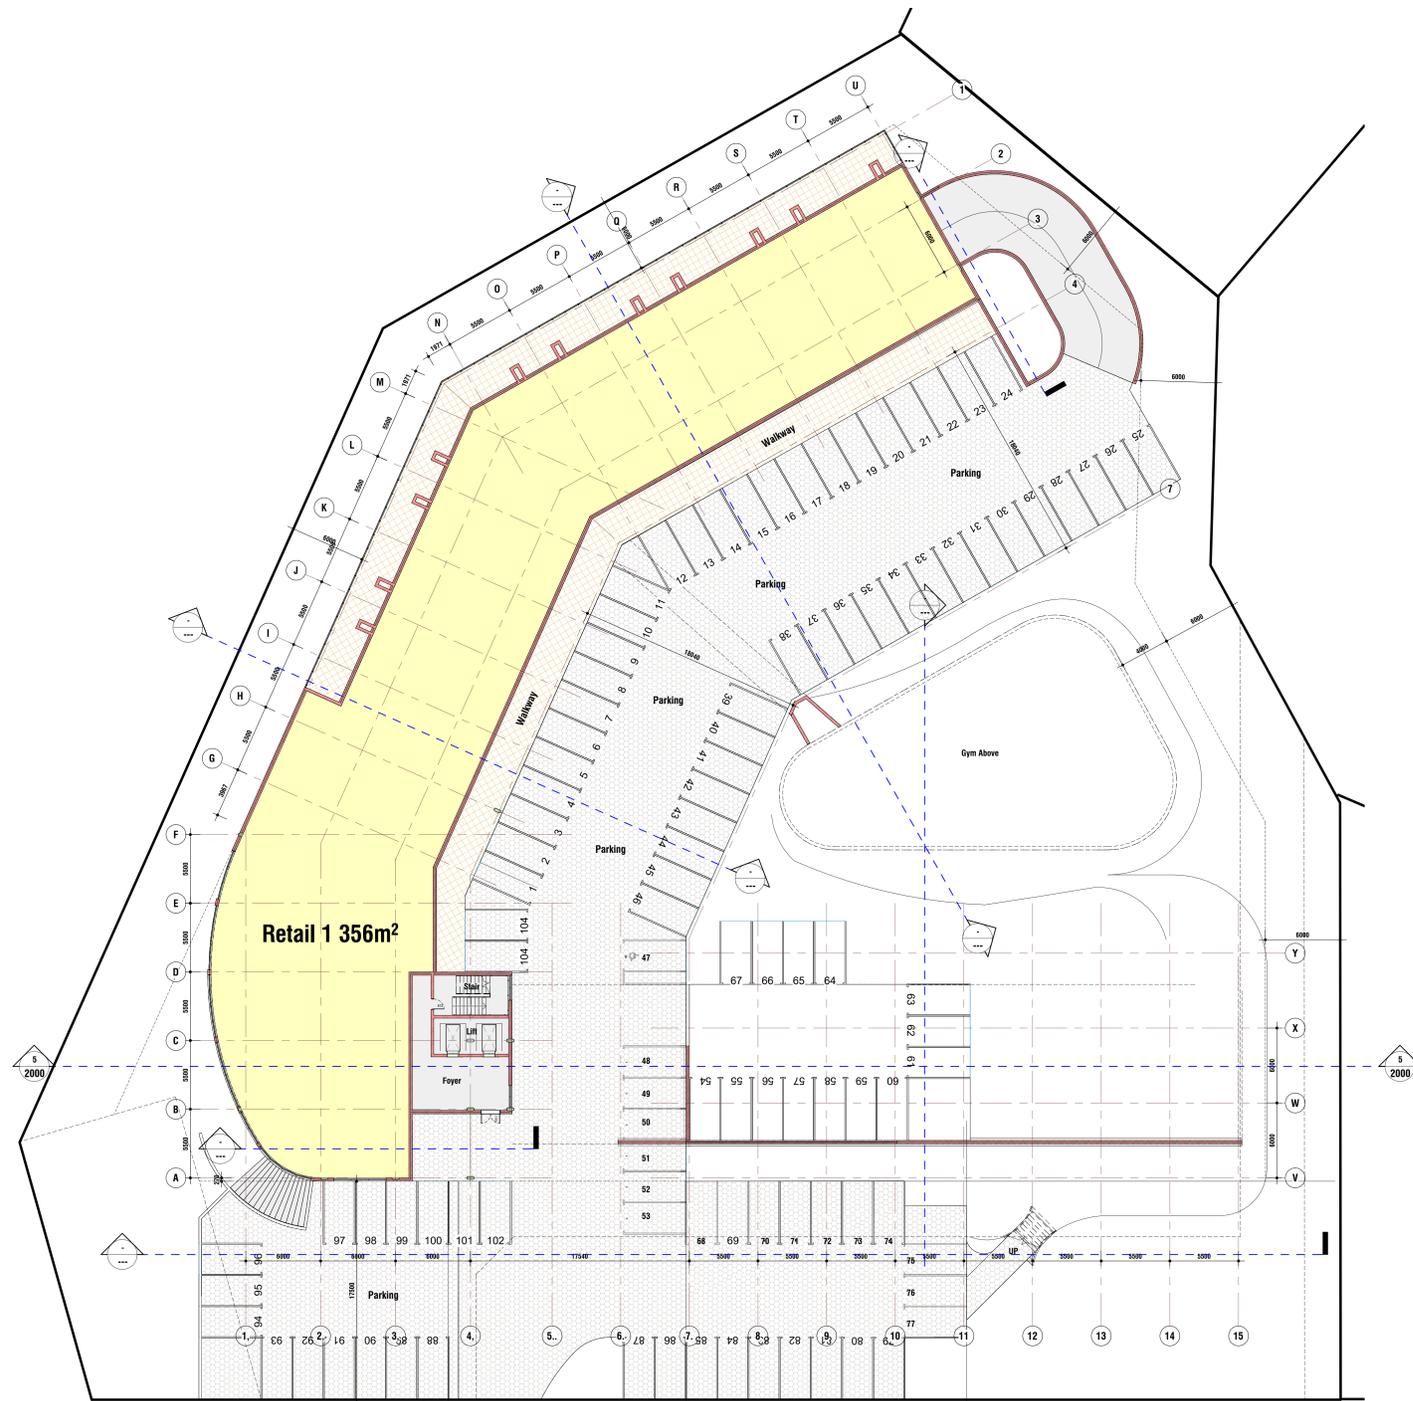

**02 Ground Floor**  
SCALE: 1 : 200

- Notes:**
- The design on this drawing is copyright and remains the property of Urban Concept Architects CC 2004/08/05/23. All work to be carried out in strict accordance with local authority requirements, National Building Regulations and SANS Standards.
  - This drawing may not be scaled. Only figured dimensions and levels may be used.
  - All figures, details, levels and dimensions must be checked on site before commencement of work. Any discrepancies to be reported to the architect's office immediately.

No.	Date	Issued by	Description
A	08/09/2022	jmv	Practm
B	25/09/2024	jmv	Sketch Plan
C	2025/07/26	jmv	Revised



Project Name	<b>NEW</b>
Address	<b>Herolds Bay</b>
Sheet	<b>Ground Floor</b>
Project number	<b>2024/03/19</b>
Date	2024 Drawn by jmv
Rev. no.	<b>C</b> Drawing no. <b>1003</b>
Sheet Size	A0 Scale <b>1 : 200</b>

2025/07/24 16:46:44