


LONGITUDINAL SECTION ON ROAD CENTRELINE
SCALE 1:50

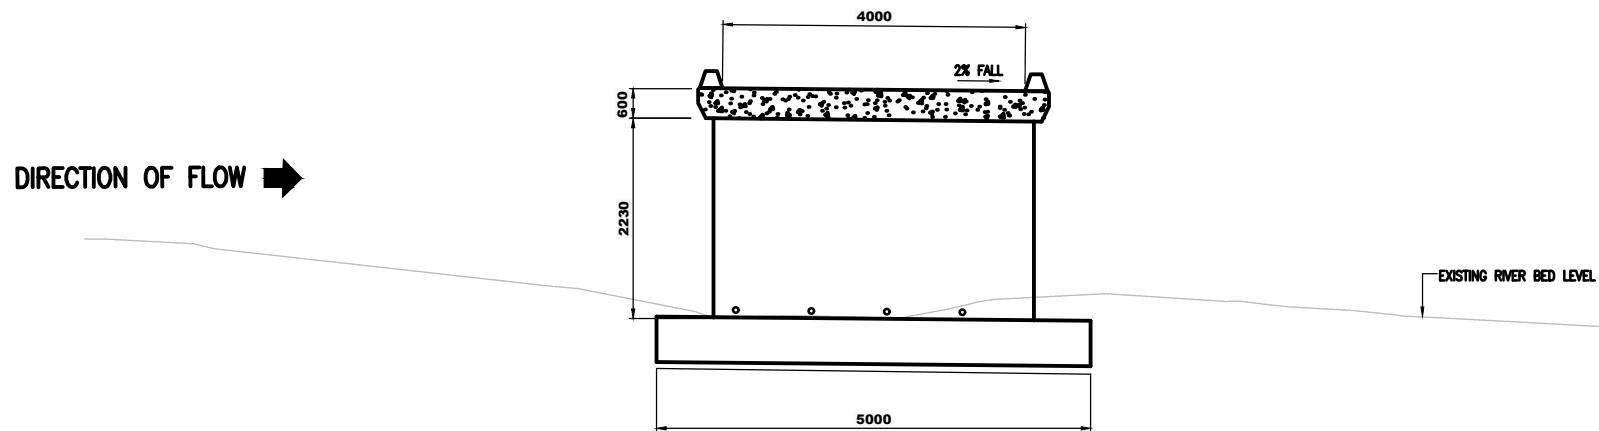

SECTION A-A
SCALE 1:50