


LEGEND

- DEVELOPMENT BOUNDARY
- CADASTRAL BOUNDARY
- VEGETATION BOUNDARIES
- EXISTING SEWER PIPES
- PROPOSED SEWER PIPES
- PROPOSED SEWER ERF CONNECTION
- PROPOSED CONTOURS (0.5m INTERVALS)
- PROPOSED SEWER MANHOLE
- EXISTING SEWER MANHOLE

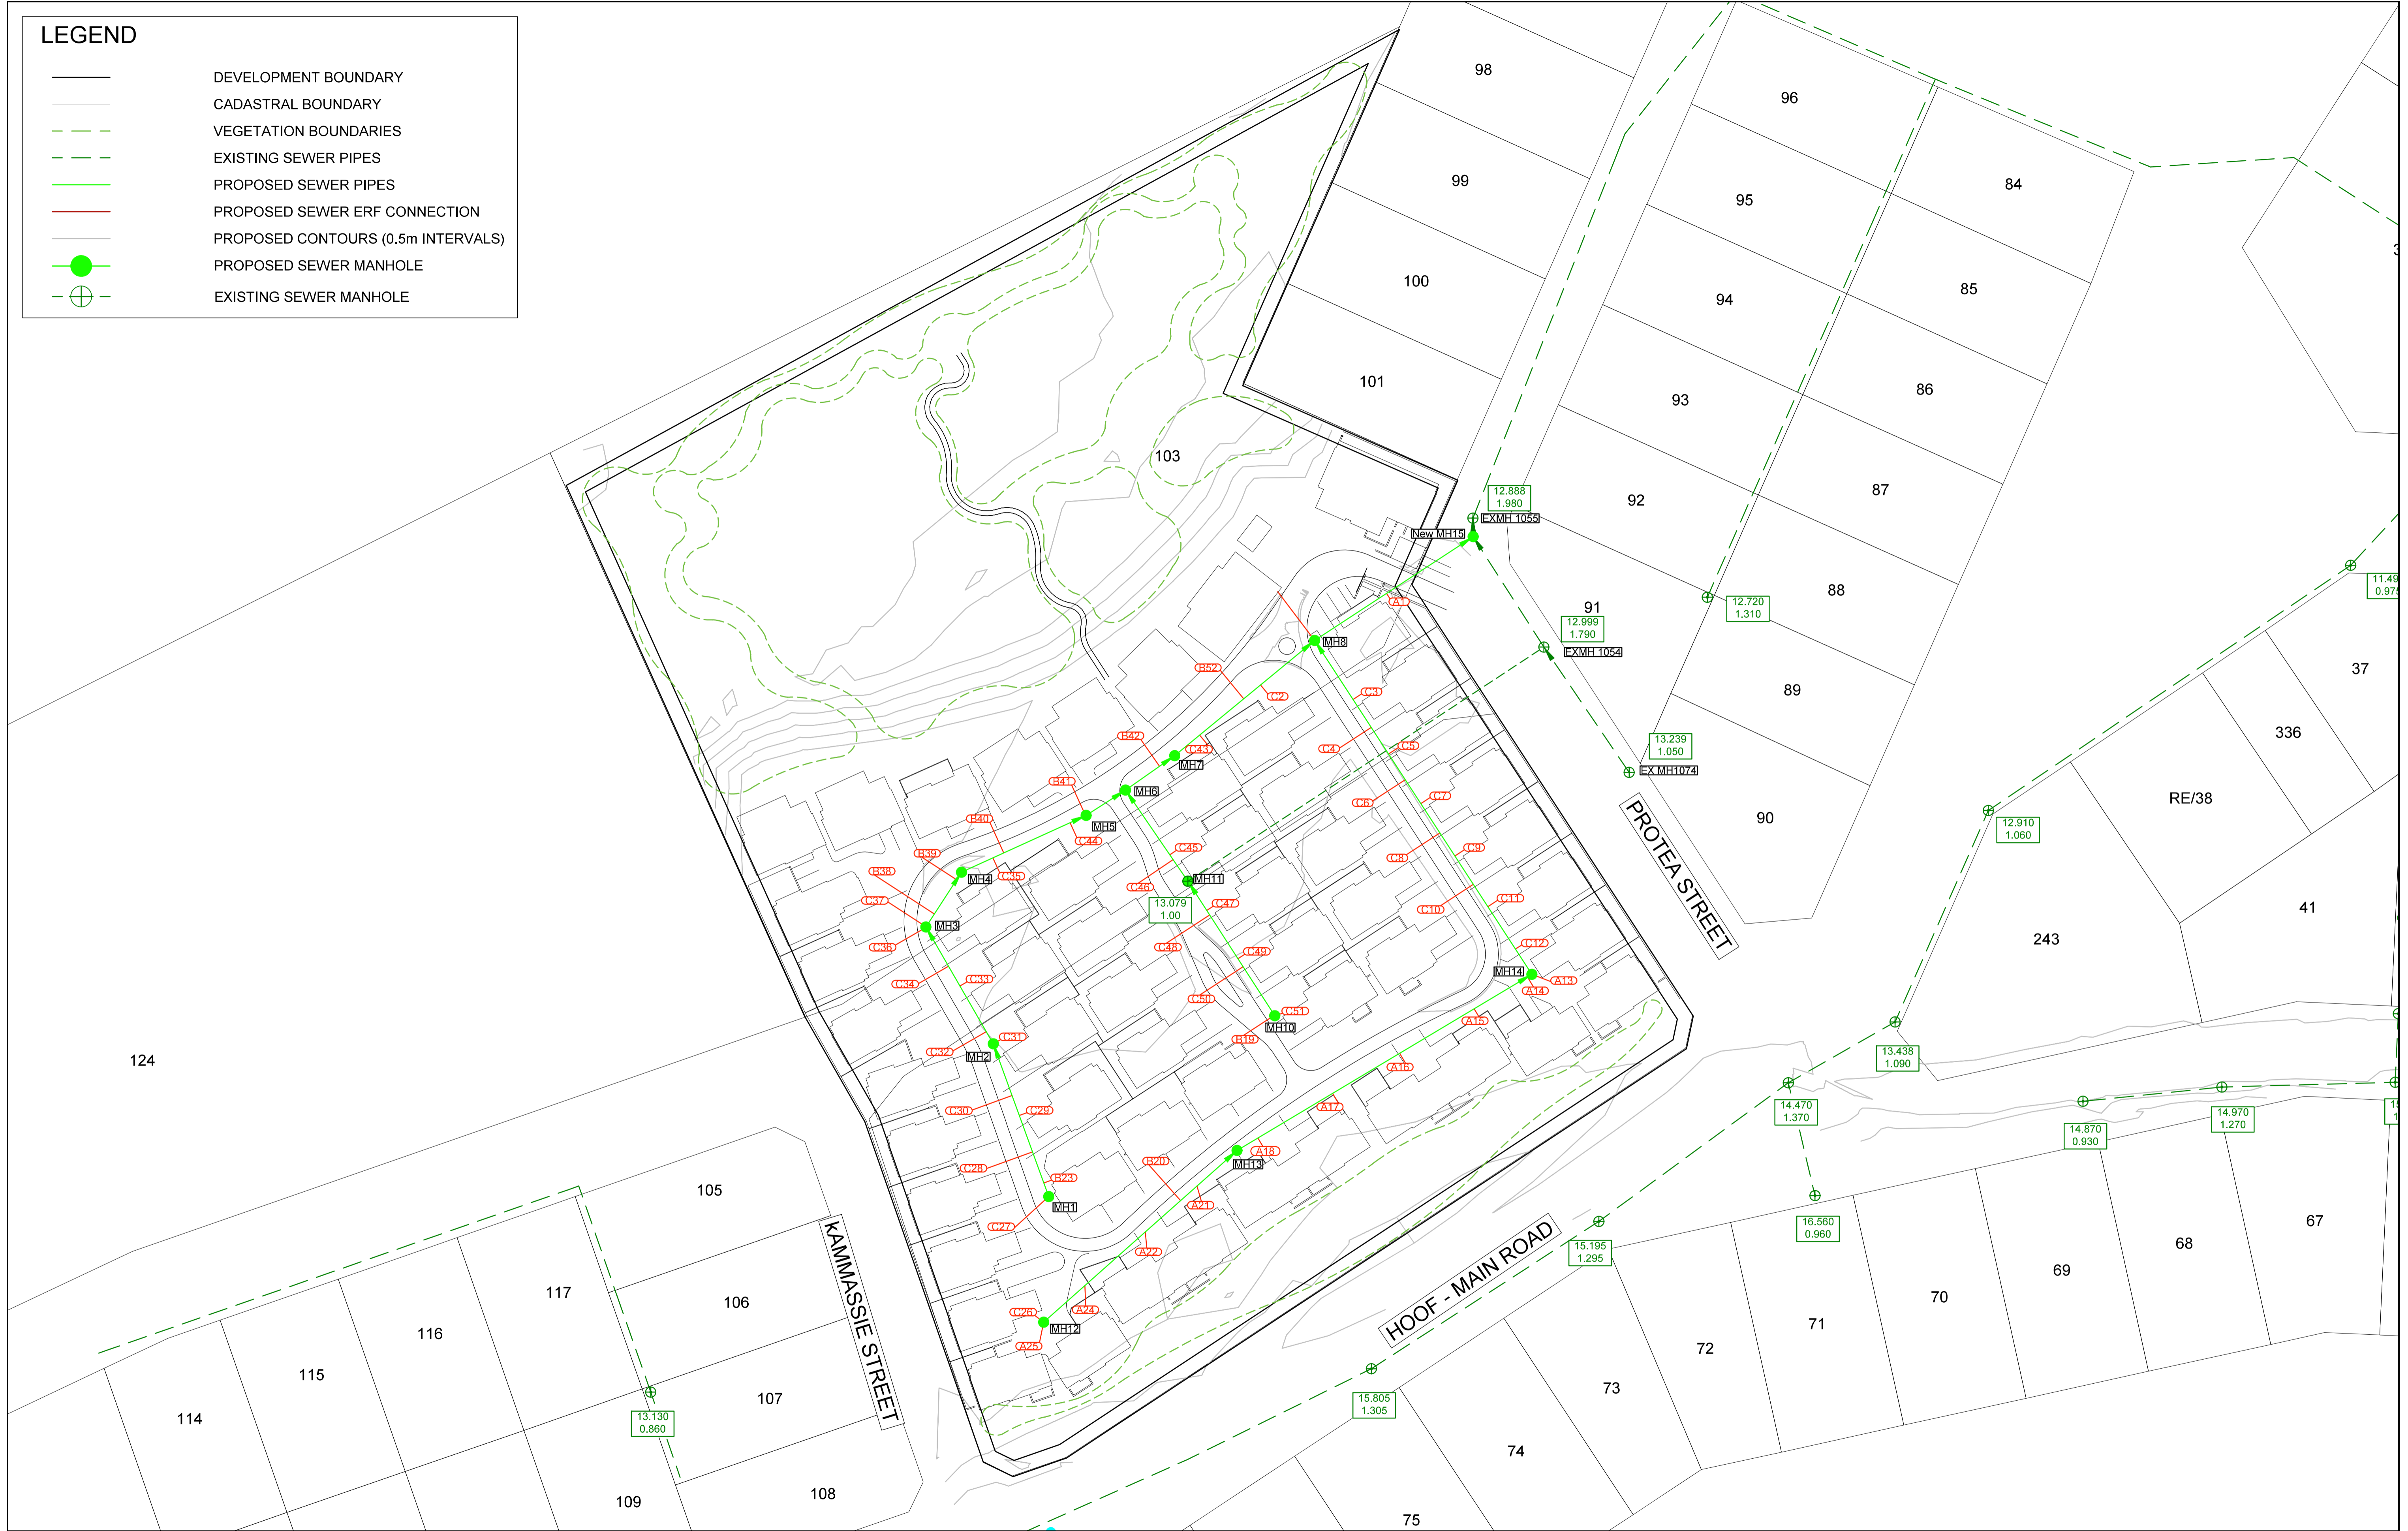

"UMKHELO"	"AS BUILT" - NOTES	UTSHINTSHO / AMENDMENTS		UMLINGAN-ISELO SCALE	UMLINGANISELO WOMZOBO OHLISWEYO SCALE ON REDUCED DRAWING	UMENZI DESIGN	SM	IVUNYELWE APPROVED	IVUNYELWE APPROVED	 7 Upper Dickens Street Central Port Elizabeth 6000 telfax: (041) 373 1843	IPROJETHI / PROJECT PROPOSED SEVEN OAKS RETIREMENT VILLAGE, ERF 103 & 104 WITTEDRIFT UMZOBONKCAZA / DWG DESCRIPTION SEWER RETICULATION LAYOUT	INANI LESIVUMELWANO CONTRACT NO. INANI LOMZOBO DWG. NO. 1692-R-200
INANI NO.	UMHLA DATE	INKCAZA DESCRIPTION	IVUNYELWE APPROVED	1: 600		UMZOBHI DRAWN	TF	INJINELI/ENG.	UMENZELWA / CLIENT			
						IVUNYELWE APPROVED	SM	UMHLA / DATE	UMHLA / DATE			UMKHELO ISSUE
						UMHLA DATE	FEB 2020					

