


- LEGEND:
- Ø110mm uPVC CLASS 9 WATER PIPE
 - Ø160mm uPVC CLASS 34 SEWER PIPE
 - Ø375mm, 450mm AND Ø600mm CLASS 1000 STORMWATER PIPE
 - FENCE LINE
 - EDGE OF BUSH
 - ISOLATION VALVE
 - AIR VALVE
 - WATER FIRE HYDRANT
 - CONNECT TO EXISTING
 - SEWER MANHOLE
 - SEWER RODDING EYE
 - EXISTING SEWER MANHOLE
 - PROPOSED HOUSE CONNECTION
 - STORMWATER CATCH PIT
 - STORMWATER MANHOLE
 - EXISTING CATCH PIT

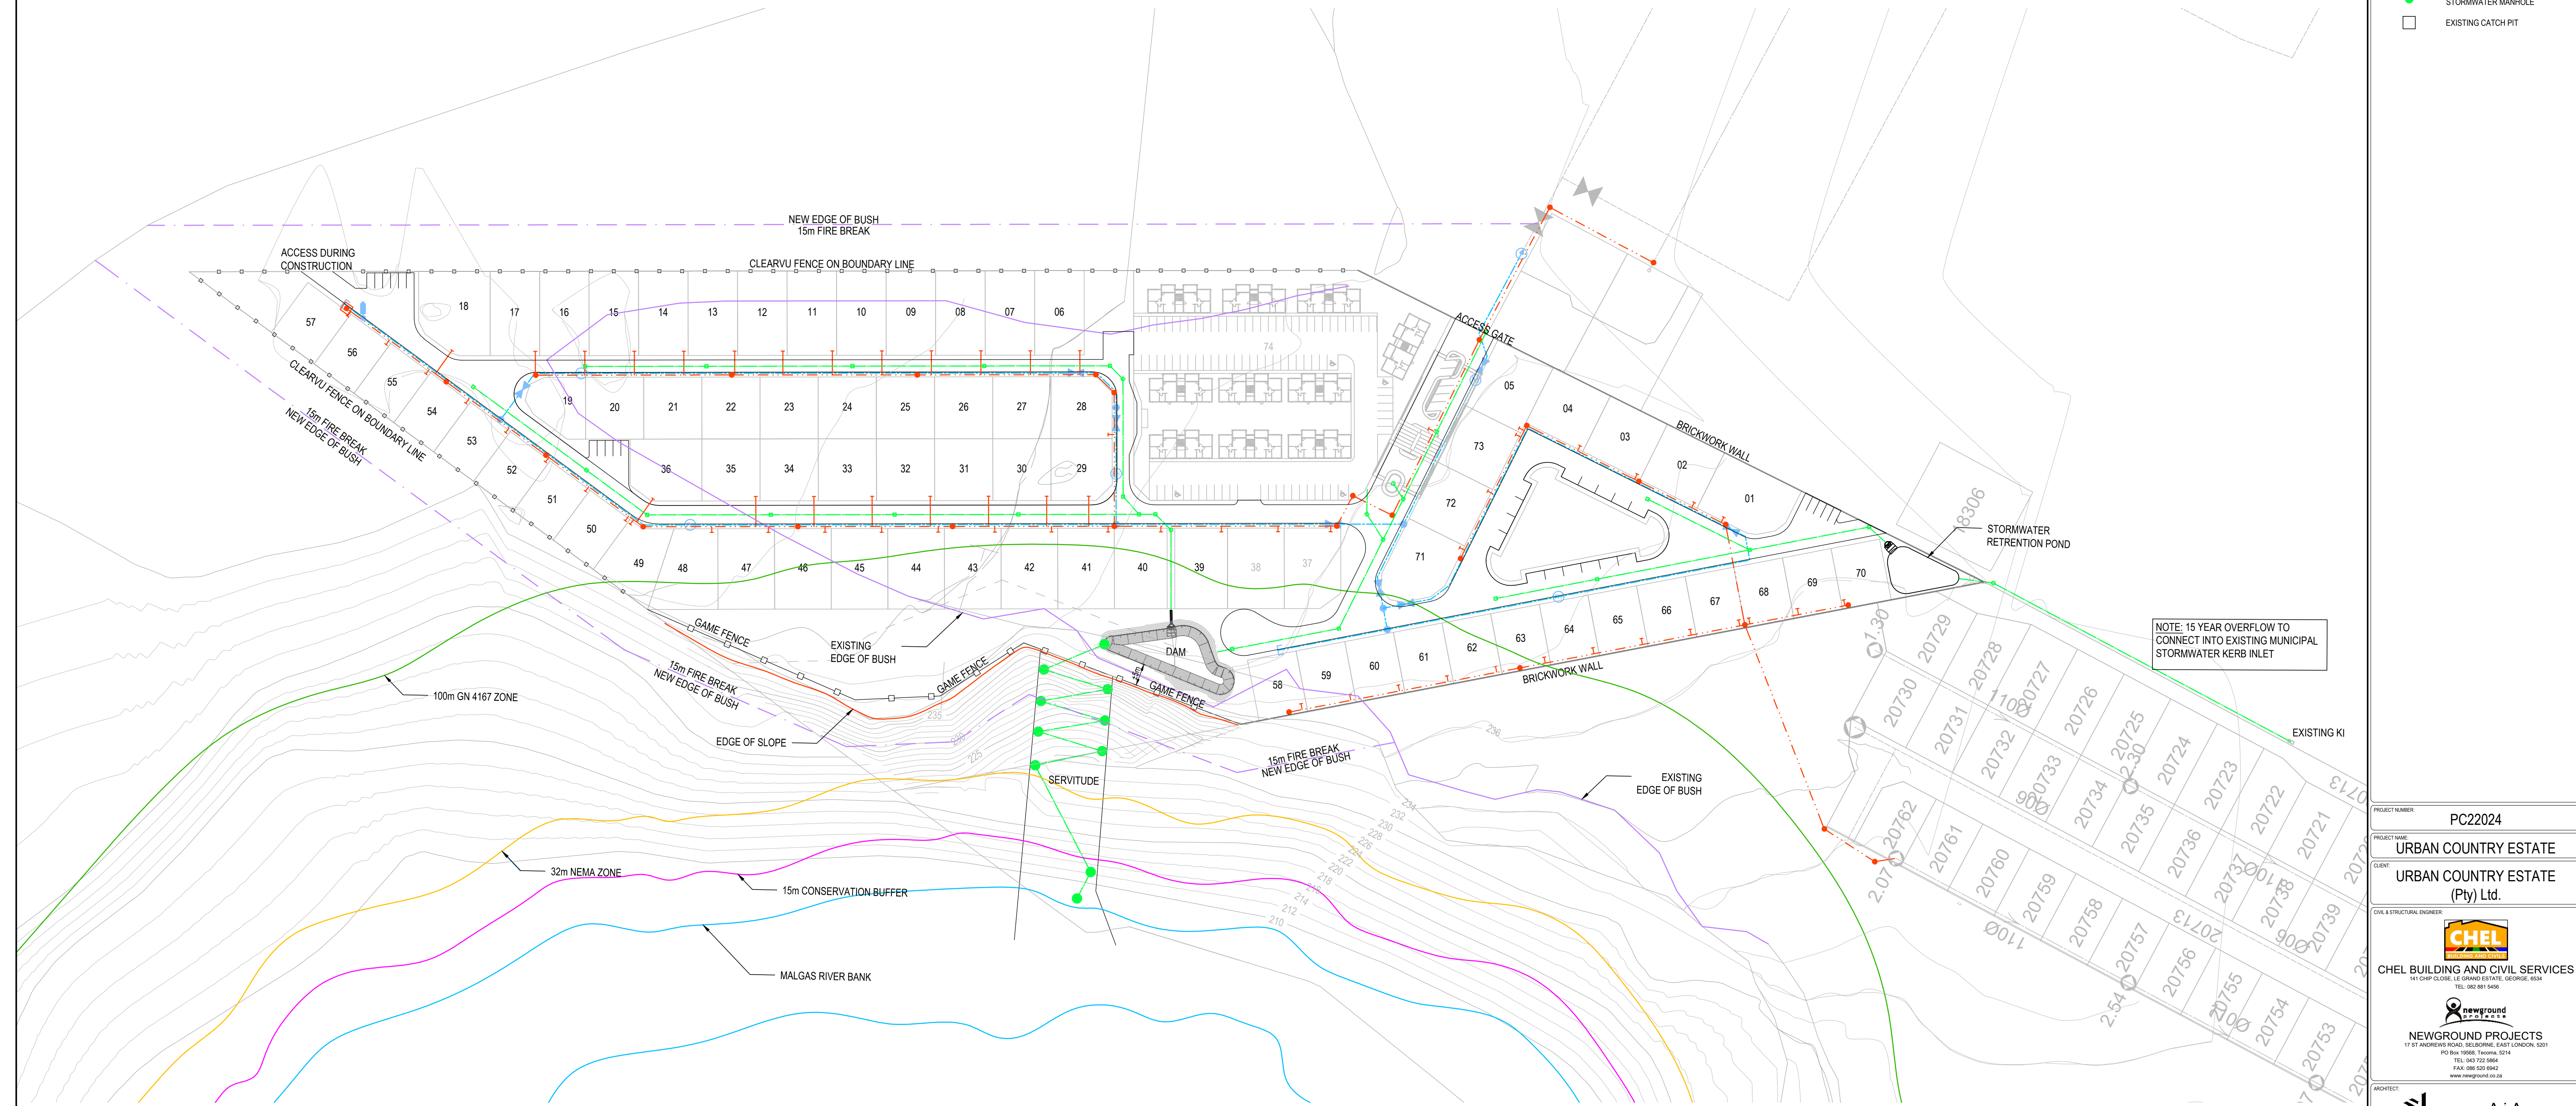

PROJECT NUMBER: PC22024

PROJECT NAME: URBAN COUNTRY ESTATE

CLIENT: URBAN COUNTRY ESTATE (Pty) Ltd.

CIVIL & STRUCTURAL ENGINEER
CHEL
CHEL BUILDING AND CIVIL SERVICES
141 CHAP CLOSE, LE GRAND ESTATE, GEORGE, 6804
TEL: 082 861 5458

newground
PROJECTS
17 ST ANDREWS ROAD, SELBORNE, EAST LONDON, 2001
PO BOX 10505, TROMPSBURG, 1354
TEL: 043 722 5884
FAX: 086 520 0642
www.newground.co.za

ARCHITECT:
A.i.A
ARCHITECTURE IN AFRICA
SACAP REG: P1 Arch: 20818
No. 3, Teoma Street, Benue, East London
Telf: 043 728 1515, Cell: 082 370 9467

REFERENCE DRAWINGS		
REV	DATE	DESCRIPTION
REVISIONS		
DESIGNER	W. JEVON	DRAWN BY: H. OOSTHUIZEN
REVIEWER	L. FOURIE	DATE: 12 FEBRUARY 2025
DRAWING NAME: COMBINED SURFACES LAYOUT		
DRAWING NUMBER: PC22024/CIV/2100		
DRAWING ISSUED FOR: INFORMATION		
SCALE: 1:1000	PAPER SIZE: A1	REVISION: 00
APPROVED BY ENGINEER		
SIGNATURE:	DATE:	

0 10 20 METERS