


ELECTRICAL POWER TRANSMISSION SERVITUDE SG3255/1979

Farm Name: Farm 152
Farm No: 152/2
Owner: Kohler Bricks

Farm Name: Outspan
Farm No: 153
Owner: City of Cape Town

THE FARM
MORNINGSTAR
FARM 141 / 0
Owner:
Communicare

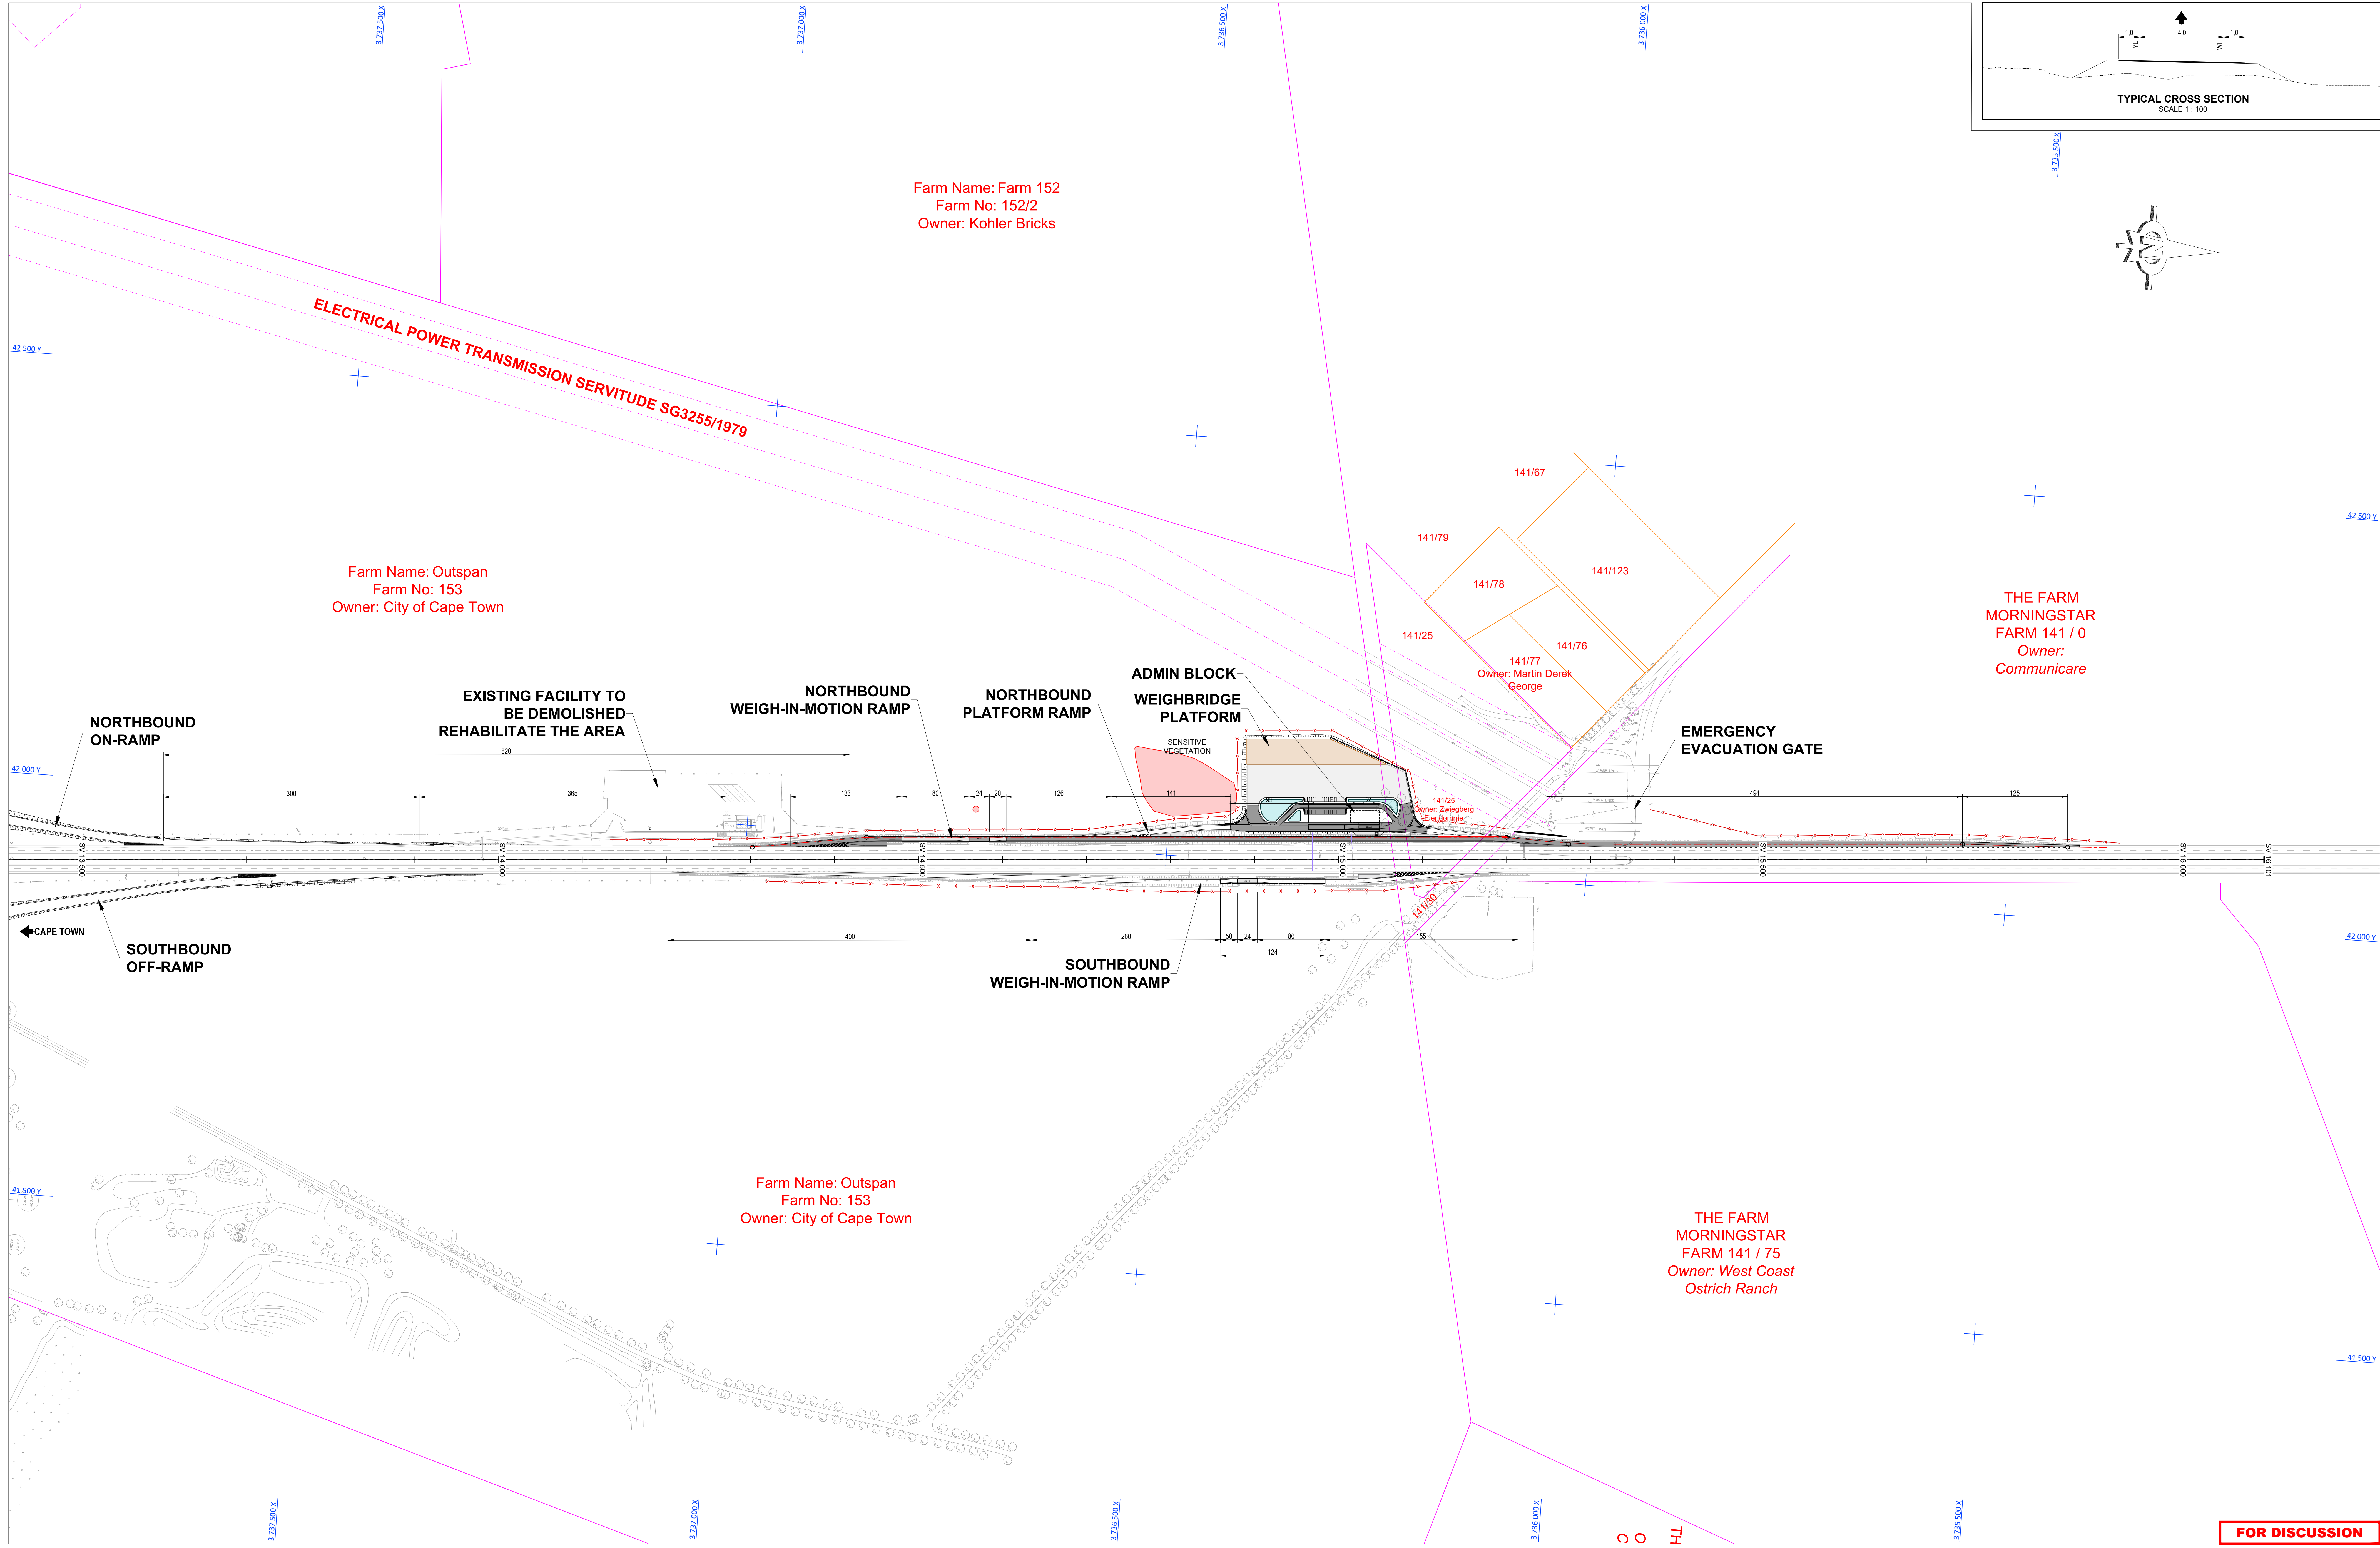

Farm Name: Outspan
Farm No: 153
Owner: City of Cape Town

THE FARM
MORNINGSTAR
FARM 141 / 75
Owner: West Coast
Ostrich Ranch

FOR DISCUSSION

NO.	DATE	ADDITIONS, AMENDMENTS AND REVISIONS

PROVINCIAL CHIEF ENG.	CONSULT. ENG.	DESIGNED BY:	DETAILED BY:
		J. SADIE	J. SADIE
		CHECKED BY:	CHECKED BY:
		C. MANCHIP	C. MANCHIP

HATCH
False Bay Building
Tygerberg Park
163 Uys Krige Drive
Platteklomp, 7500
+27 21 9115823
www.hatch.com

CONSULTANT'S APPROVAL
SIGN:
NAME: CHRIS MANCHIP
ECISA PI No: 9770111
DATE:



Western Cape Government
FOR YOU Infrastructure

ACCEPTANCE
THIS APPROVAL IS FOR PROCEDURAL AND ADMINISTRATIVE REVIEW PURPOSES ONLY AND DOES NOT ATTRACT LEGAL LIABILITY OF ANY KIND FROM WHATSOEVER OR HOWEVER ARISING
PROVINCIAL ROADS ENGINEER
DATE:

**C1038.02 SAFETY IMPROVEMENT N7 POTSDAM - MELKBOS
VAN SCHOORSDRIF I/C**

WEIGHBRIDGE RELOCATION
LAYOUT PLAN

P.R.E's FILE NO. 16/6/4/1/1-TR01101-C1038.02	SCALE 1 : 2 500 SHEETS 1 OF 1	ORIGINAL PAPER SIZE A0
CONTRACT NO. C1038.02	WCG STRUCTURE PLAN	
CONSULTANTS DWG NO.	WCG INDEX NO.	VER