
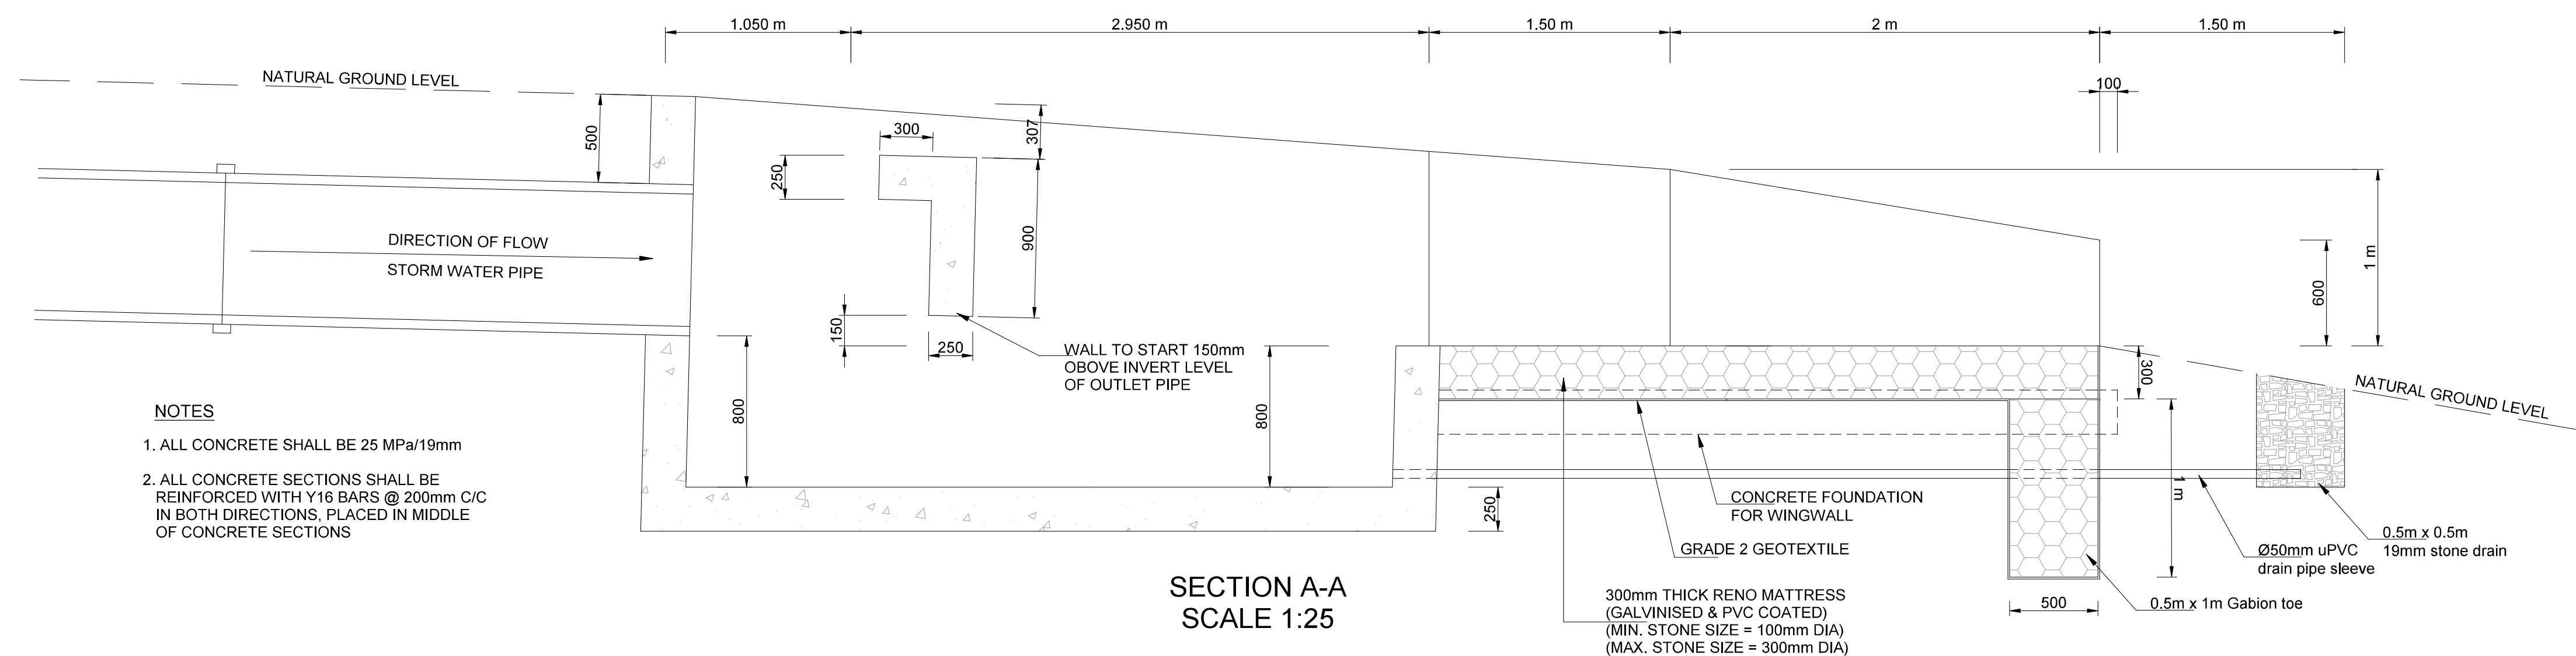


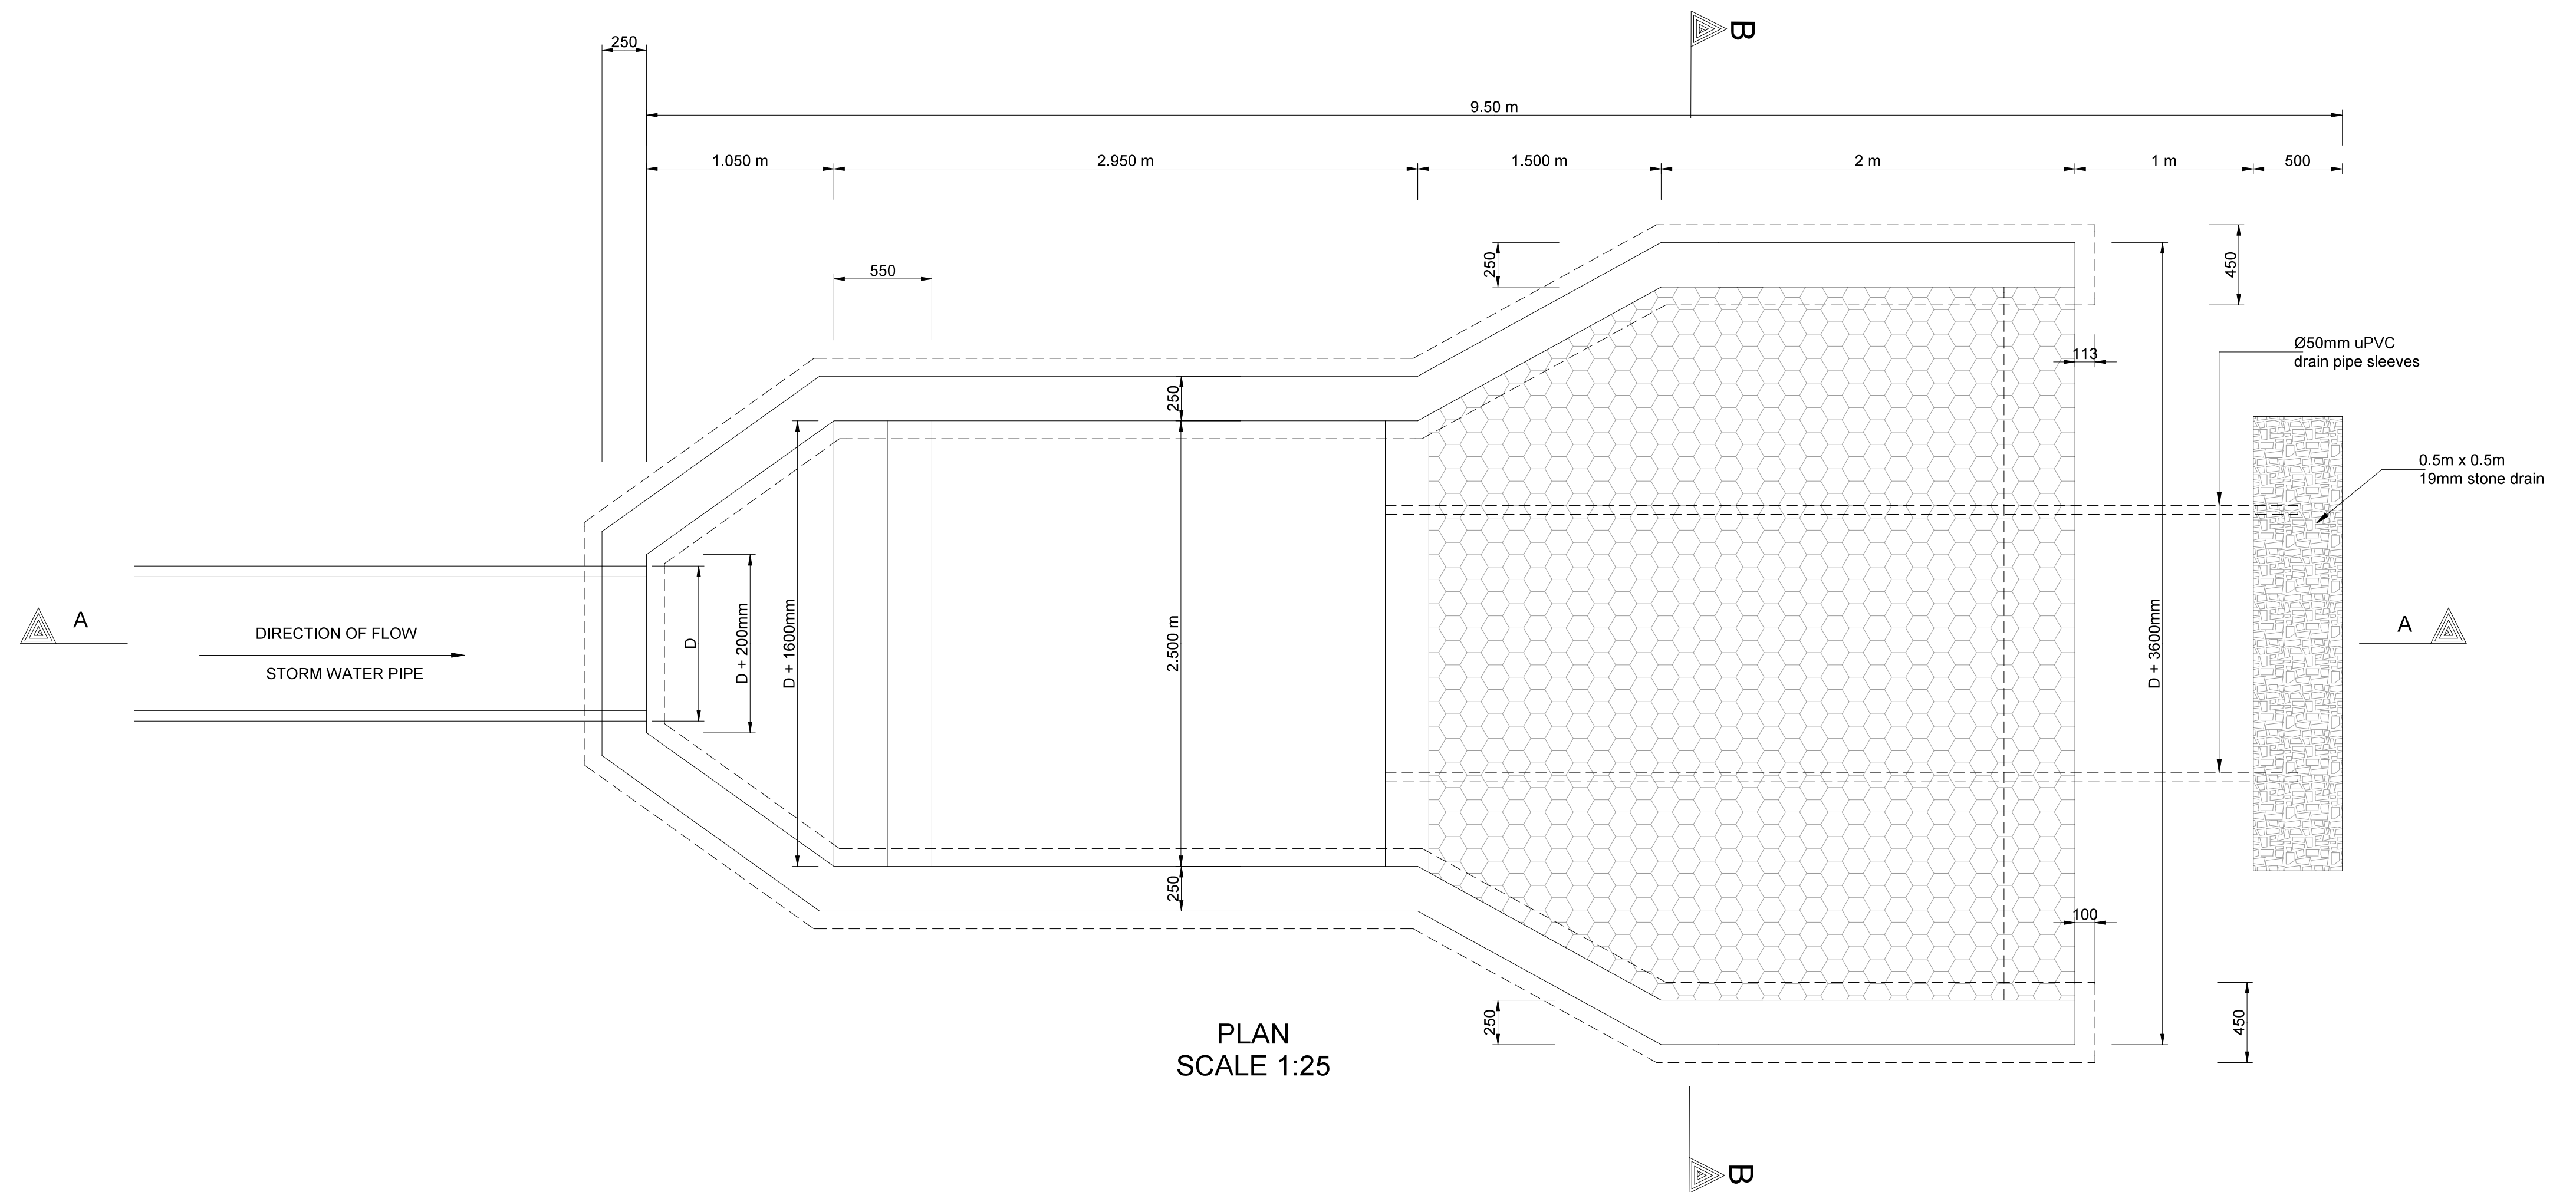

NOTES

1. ALL CONCRETE SHALL BE 25 MPa/19mm
2. ALL CONCRETE SECTIONS SHALL BE REINFORCED WITH Y16 BARS @ 200mm C/C IN BOTH DIRECTIONS. PLACED IN MIDDLE OF CONCRETE SECTIONS

SCALEBAR

Copyright of this document and/or drawing rests with Lyners, unless otherwise agreed to in writing and no part of this document and/or drawing may be reproduced copied or transmitted in any form or by any means whatsoever to any person without written permission by the copyright holder.

All dimensions must be verified on site before the works commence. Refer any discrepancies to the Engineer.

REV	DESCRIPTION	DATE	REV BY	CHKD

DESIGNED	MleR / WO	08/2024
DRAWN	WO	08/2024
CHECKED	MleR	08/2024

CONSULTING ENGINEERS

LYNERS

PO Box 757
GEORGE 6530

Tel: (044) 887 0223
Fax: (044) 887 0741
Email: george@lyners.co.za

APPROVED	CONSULTING ENGINEERS:
SIGNATURE:	DATE:
APPROVED	CLIENT REPRESENTATIVE:
SIGNATURE:	DATE:

CLIENT

TITLE

STORMWATER OUTLET DETAIL
TYPE 2

SCALE 1:25	SHEET -
CONTRACT No.	PROJECT No.
DRAWING No. STE/SW-77E	REV A
DATE OF FIRST ISSUE	

