


LEGEND	
EXISTING SERVICES	
	ELECTRICA / TELKOM BOX
	ESKOM LINES
	ELECTRICAL POLE
	FENCE
	WATER RISING MAIN
	WATER MAIN
	MANHOLE
	PUMP
	NORMAL WATER LEVEL
	GRAVEL ROAD
LEGEND	
PROPOSED SERVICES	
	GRAVEL ROAD
	CONCRETE ROAD
	SUBSOIL DRAINAGE PIPE
	STORMWATER HEADWALL
	STORMWATER CULVERT
	600mm Ø CLASS 12 U-PVC WATER RISING MAIN
	WATER METER AND RISING MAIN CONNECTION CHAMBER
	AIR VALVE
	PUMP
	CONNECTION TO EXISTING SERVICES
	WORKS AREA
	GABIONS

The reference made to Engineer will also refer to Employer's Agent for GCC 2015 Contracts

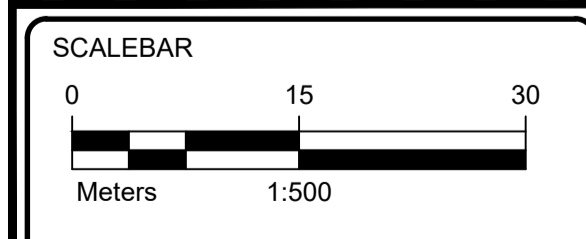

Copyright of this document and/or drawing rests with Lyners, unless otherwise agreed to in writing and no part of this document and/or drawing may be reproduced copied or transmitted in any form or by any means whatsoever to any person without written permission by the copyright holder. All dimensions must be verified on site before the works commence. Refer any discrepancies to the Engineer.

REV	DESCRIPTION	DATE	REV BY	CHKD
A	ISSUED FOR INFORMATION	25-10-14	ES	CD
REVISIONS				

DESIGNED	MG
DRAWN	ES
CHECKED	CD

CONSULTING ENGINEERS

**LYNERS**  
 PO Box 4901  
 TYGERVALLEY  
 7530  
 Tel: 021 914 0300/Fax: 021 914 0437  
 email: bellville@lyniers.co.za


APPROVED	ENGINEERS: _____
DATE:	2025-10-14
APPROVED	CLIENT: _____
DATE:	_____

CLIENT

**Mossel Bay**  
MUNICIPALITY

PROJECT	MOORDKUIL RAW WATER INTAKE AND PUMPING STATION
TITLE	COMBINED SERVICES LAYOUT

SCALE	on A1 1:500	SHEET	1 OF 1
CONTRACT No.		PROJECT No.	24183CG
DRAWING No.	24183-CG-010-01	REV	A
COORDINATE SYSTEM: WGS84 / Lc23°			

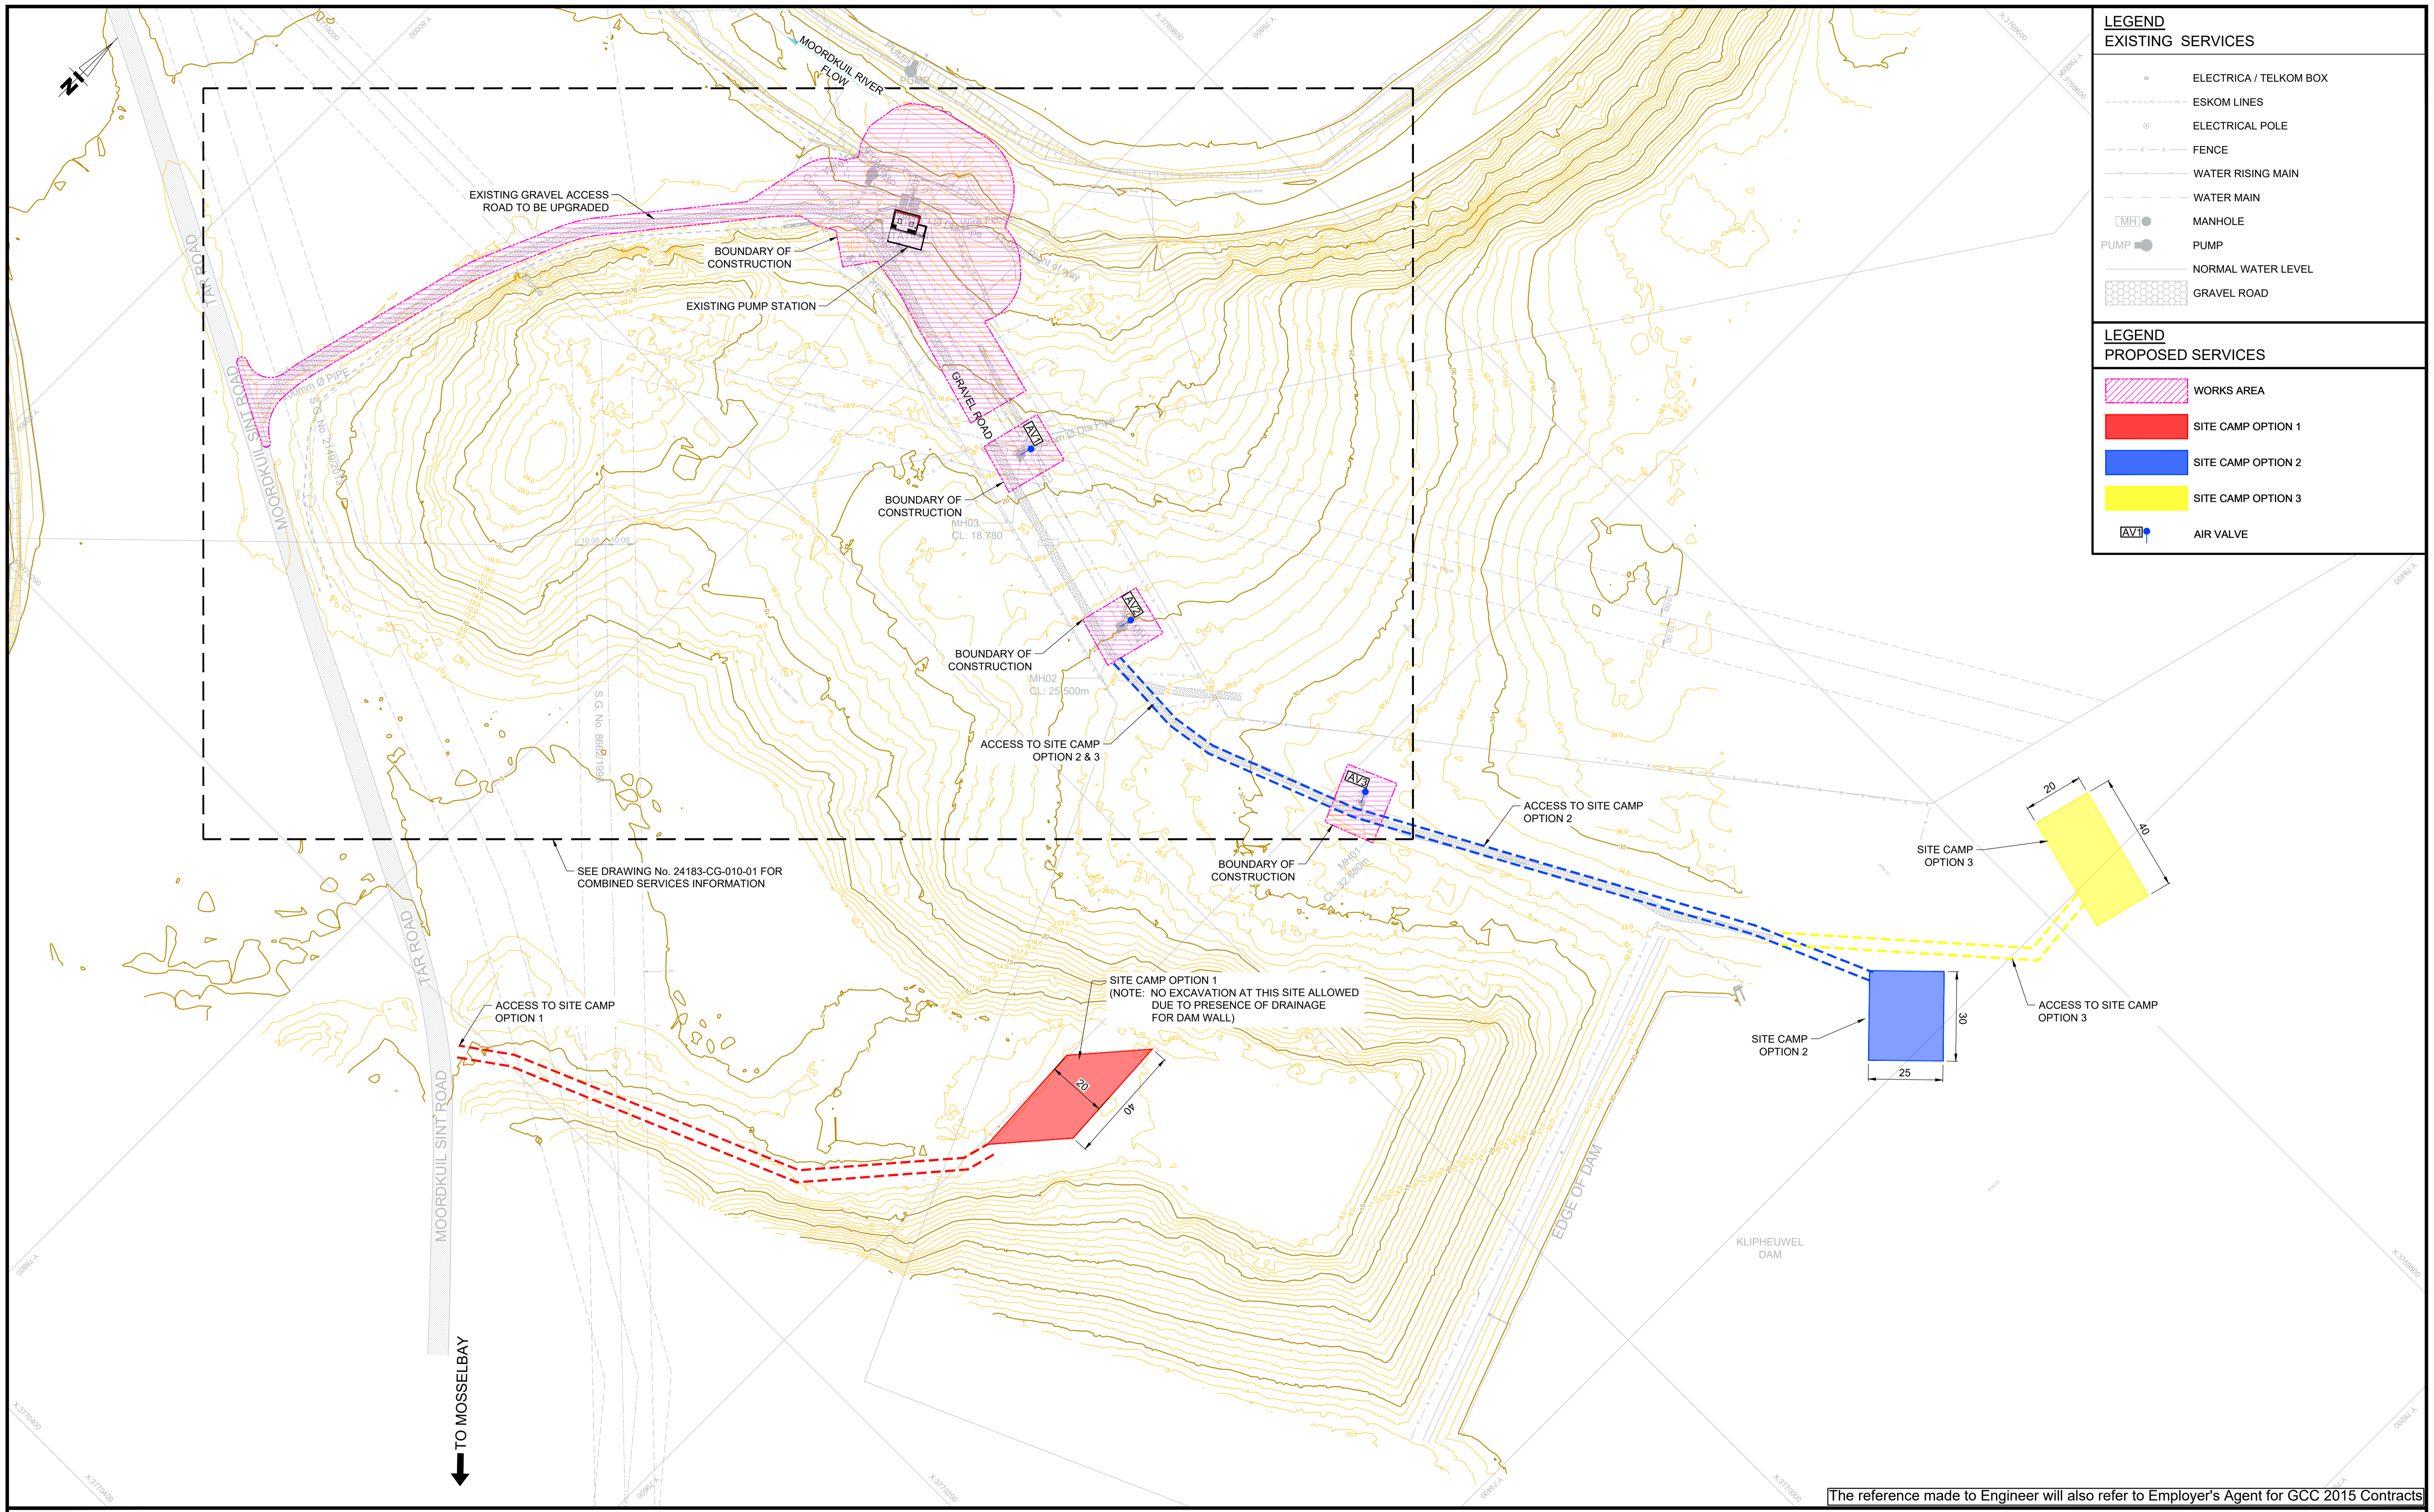

LEGEND	
<b>EXISTING SERVICES</b>	
	ELECTRICA / TELKOM BOX
	ESKOM LINES
	ELECTRICAL POLE
	FENCE
	WATER RISING MAIN
	WATER MAIN
	MANHOLE
	PUMP
	NORMAL WATER LEVEL
	GRAVEL ROAD
<b>LEGEND</b>	
<b>PROPOSED SERVICES</b>	
	WORKS AREA
	SITE CAMP OPTION 1
	SITE CAMP OPTION 2
	SITE CAMP OPTION 3
	AIR VALVE

SEE DRAWING No. 24183-CG-010-01 FOR COMBINED SERVICES INFORMATION

SITE CAMP OPTION 1  
(NOTE: NO EXCAVATION AT THIS SITE ALLOWED DUE TO PRESENCE OF DRAINAGE FOR DAM WALL)

The reference made to Engineer will also refer to Employer's Agent for GCC 2015 Contracts

**SCALEBAR**

0 30 60  
Meters 1:1000

Copyright of this document and/or drawing rests with Lyners, unless otherwise agreed to in writing and no part of this document and/or drawing may be reproduced copied or transmitted in any form or by any means whatsoever to any person without written permission by the copyright holder.  
All dimensions must be verified on site before the works commence. Refer any discrepancies to the Engineer.

REV	DESCRIPTION	DATE	REV BY	CHKD
B	MINOR AMENDMENTS	25-10-14	ES	CD
A	ISSUED FOR INFORMATION	25-08-26	MG	CD

REVISIONS

DESIGNED	MG
DRAWN	MG
CHECKED	CD

CONSULTING ENGINEERS

**LYNERS**

PO Box 4901  
TYGERVALLEY  
7530

Tel: 021 914 0300/Fax: 021 914 0437  
email: bellville@lyniers.co.za

**APPROVED**

ENGINEERS: \_\_\_\_\_

DATE: 2025-10-14

---

**APPROVED**

CLIENT: \_\_\_\_\_

DATE: \_\_\_\_\_

CLIENT

**Mossel Bay**  
MUNICIPALITY

PROJECT


MOORDKUIL  
RAW WATER INTAKE AND PUMPING STATION

---

TITLE

**WORKING AREA AND SITE CAMP OPTIONS**

SCALE on A1	SHEET
1:1000	1 OF 1
CONTRACT No.	PROJECT No.
	24183GC
DRAWING No.	REV
24183-CG-001-02	B
COORDINATE SYSTEM: WGS84 / Lo23	

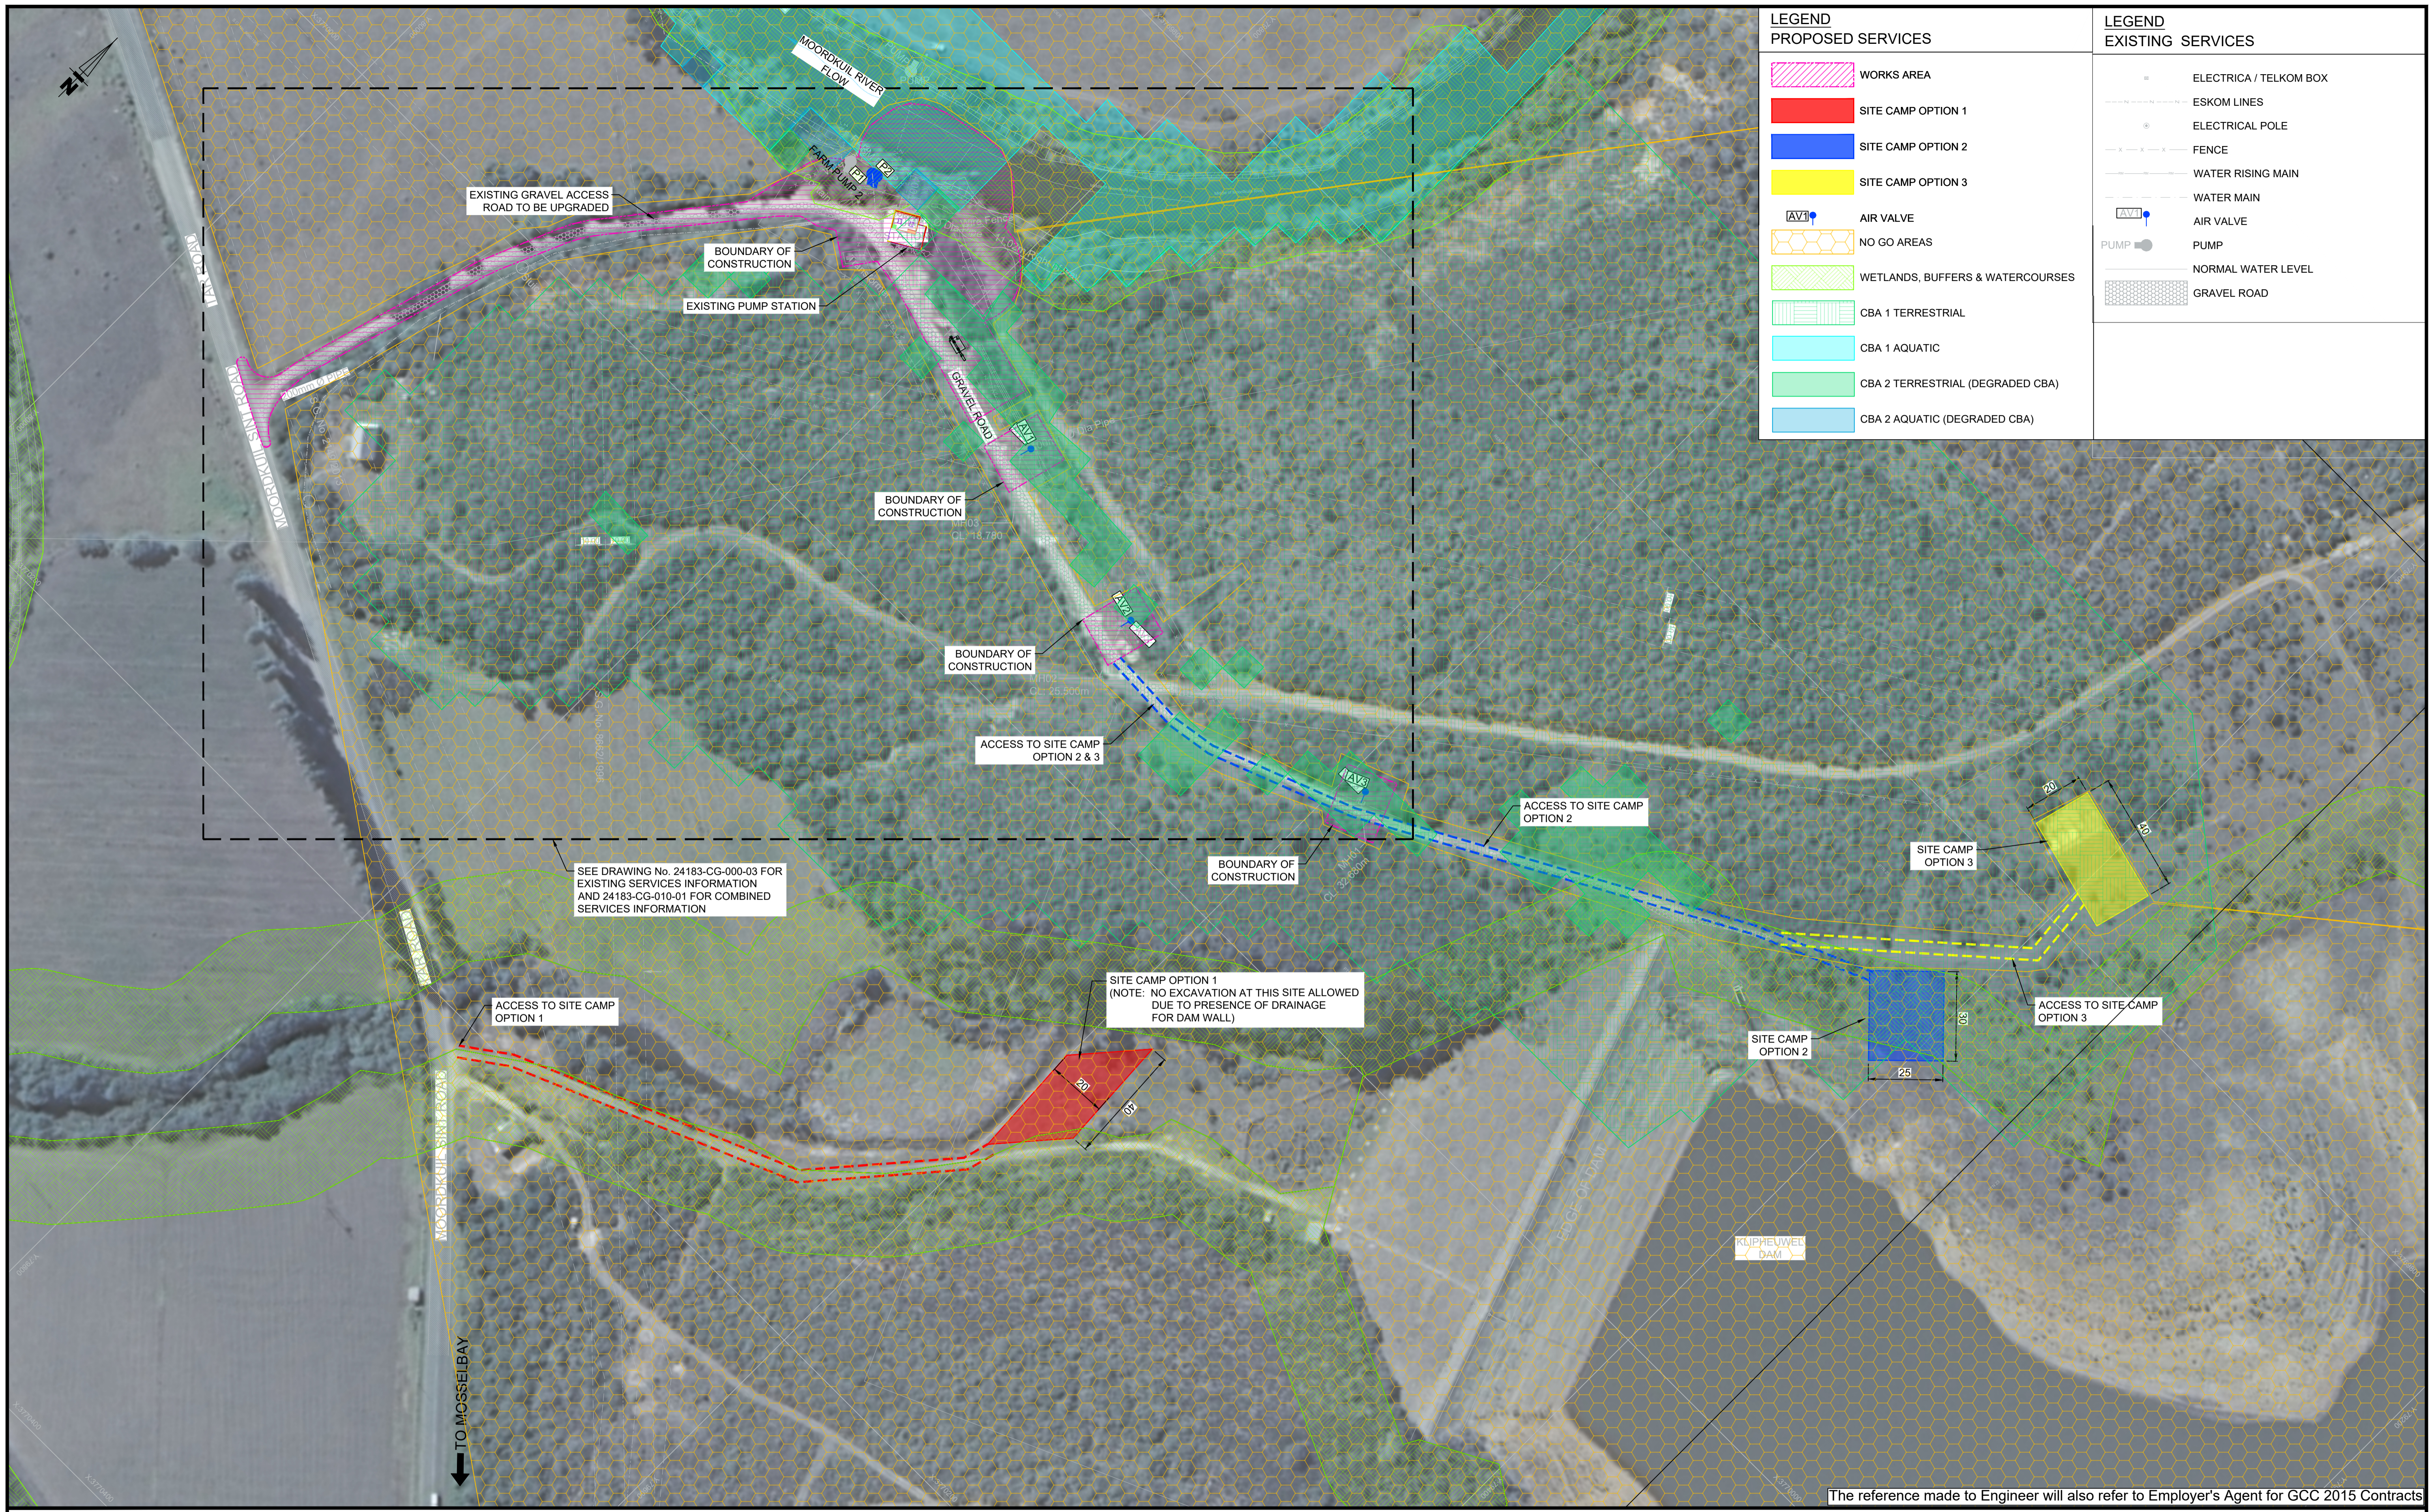

LEGEND PROPOSED SERVICES	
	WORKS AREA
	SITE CAMP OPTION 1
	SITE CAMP OPTION 2
	SITE CAMP OPTION 3
	AIR VALVE
	NO GO AREAS
	WETLANDS, BUFFERS & WATERCOURSES
	CBA 1 TERRESTRIAL
	CBA 1 AQUATIC
	CBA 2 TERRESTRIAL (DEGRADED CBA)
	CBA 2 AQUATIC (DEGRADED CBA)

LEGEND EXISTING SERVICES	
	ELECTRICA / TELKOM BOX
	ESKOM LINES
	ELECTRICAL POLE
	FENCE
	WATER RISING MAIN
	WATER MAIN
	AIR VALVE
	PUMP
	NORMAL WATER LEVEL
	GRAVEL ROAD

SEE DRAWING No. 24183-CG-000-03 FOR EXISTING SERVICES INFORMATION AND 24183-CG-010-01 FOR COMBINED SERVICES INFORMATION

SITE CAMP OPTION 1  
(NOTE: NO EXCAVATION AT THIS SITE ALLOWED DUE TO PRESENCE OF DRAINAGE FOR DAM WALL)

The reference made to Engineer will also refer to Employer's Agent for GCC 2015 Contracts

SCALEBAR  
0 30 60  
Meters 1:1000

Copyright of this document and/or drawing rests with Lyners, unless otherwise agreed to in writing and no part of this document and/or drawing may be reproduced copied or transmitted in any form or by any means whatsoever to any person without written permission by the copyright holder.  
All dimensions must be verified on site before the works commence. Refer any discrepancies to the Engineer.

REV	DESCRIPTION	DATE	REV BY	CHKD
A	ISSUED FOR TENDER	26-01-27	ES	CD
REVISIONS				

DESIGNED	MG
DRAWN	ES
CHECKED	CD

CONSULTING ENGINEERS

**LYNERS**

PO Box 4901  
TYGERVALLEY  
7530

Tel: 021 914 0300/Fax: 021 914 0437  
email: bellville@lyners.co.za


APPROVED	ENGINEERS: _____
DATE:	2026-01-27
APPROVED	CLIENT: _____
DATE:	_____

CLIENT

**Mossel Bay MUNICIPALITY**

PROJECT	MOORDKUIL RAW WATER INTAKE AND PUMPING STATION
TITLE	WORKING AREA & SITE CAMP OPTIONS

SCALE on A1	1:1000	SHEET	1 OF 1
CONTRACT No.	PROJECT No.	24183GC	
DRAWING No.	REV	24183-CG-FIGURE1 A	
COORDINATE SYSTEM: WGS84 / Lo23			

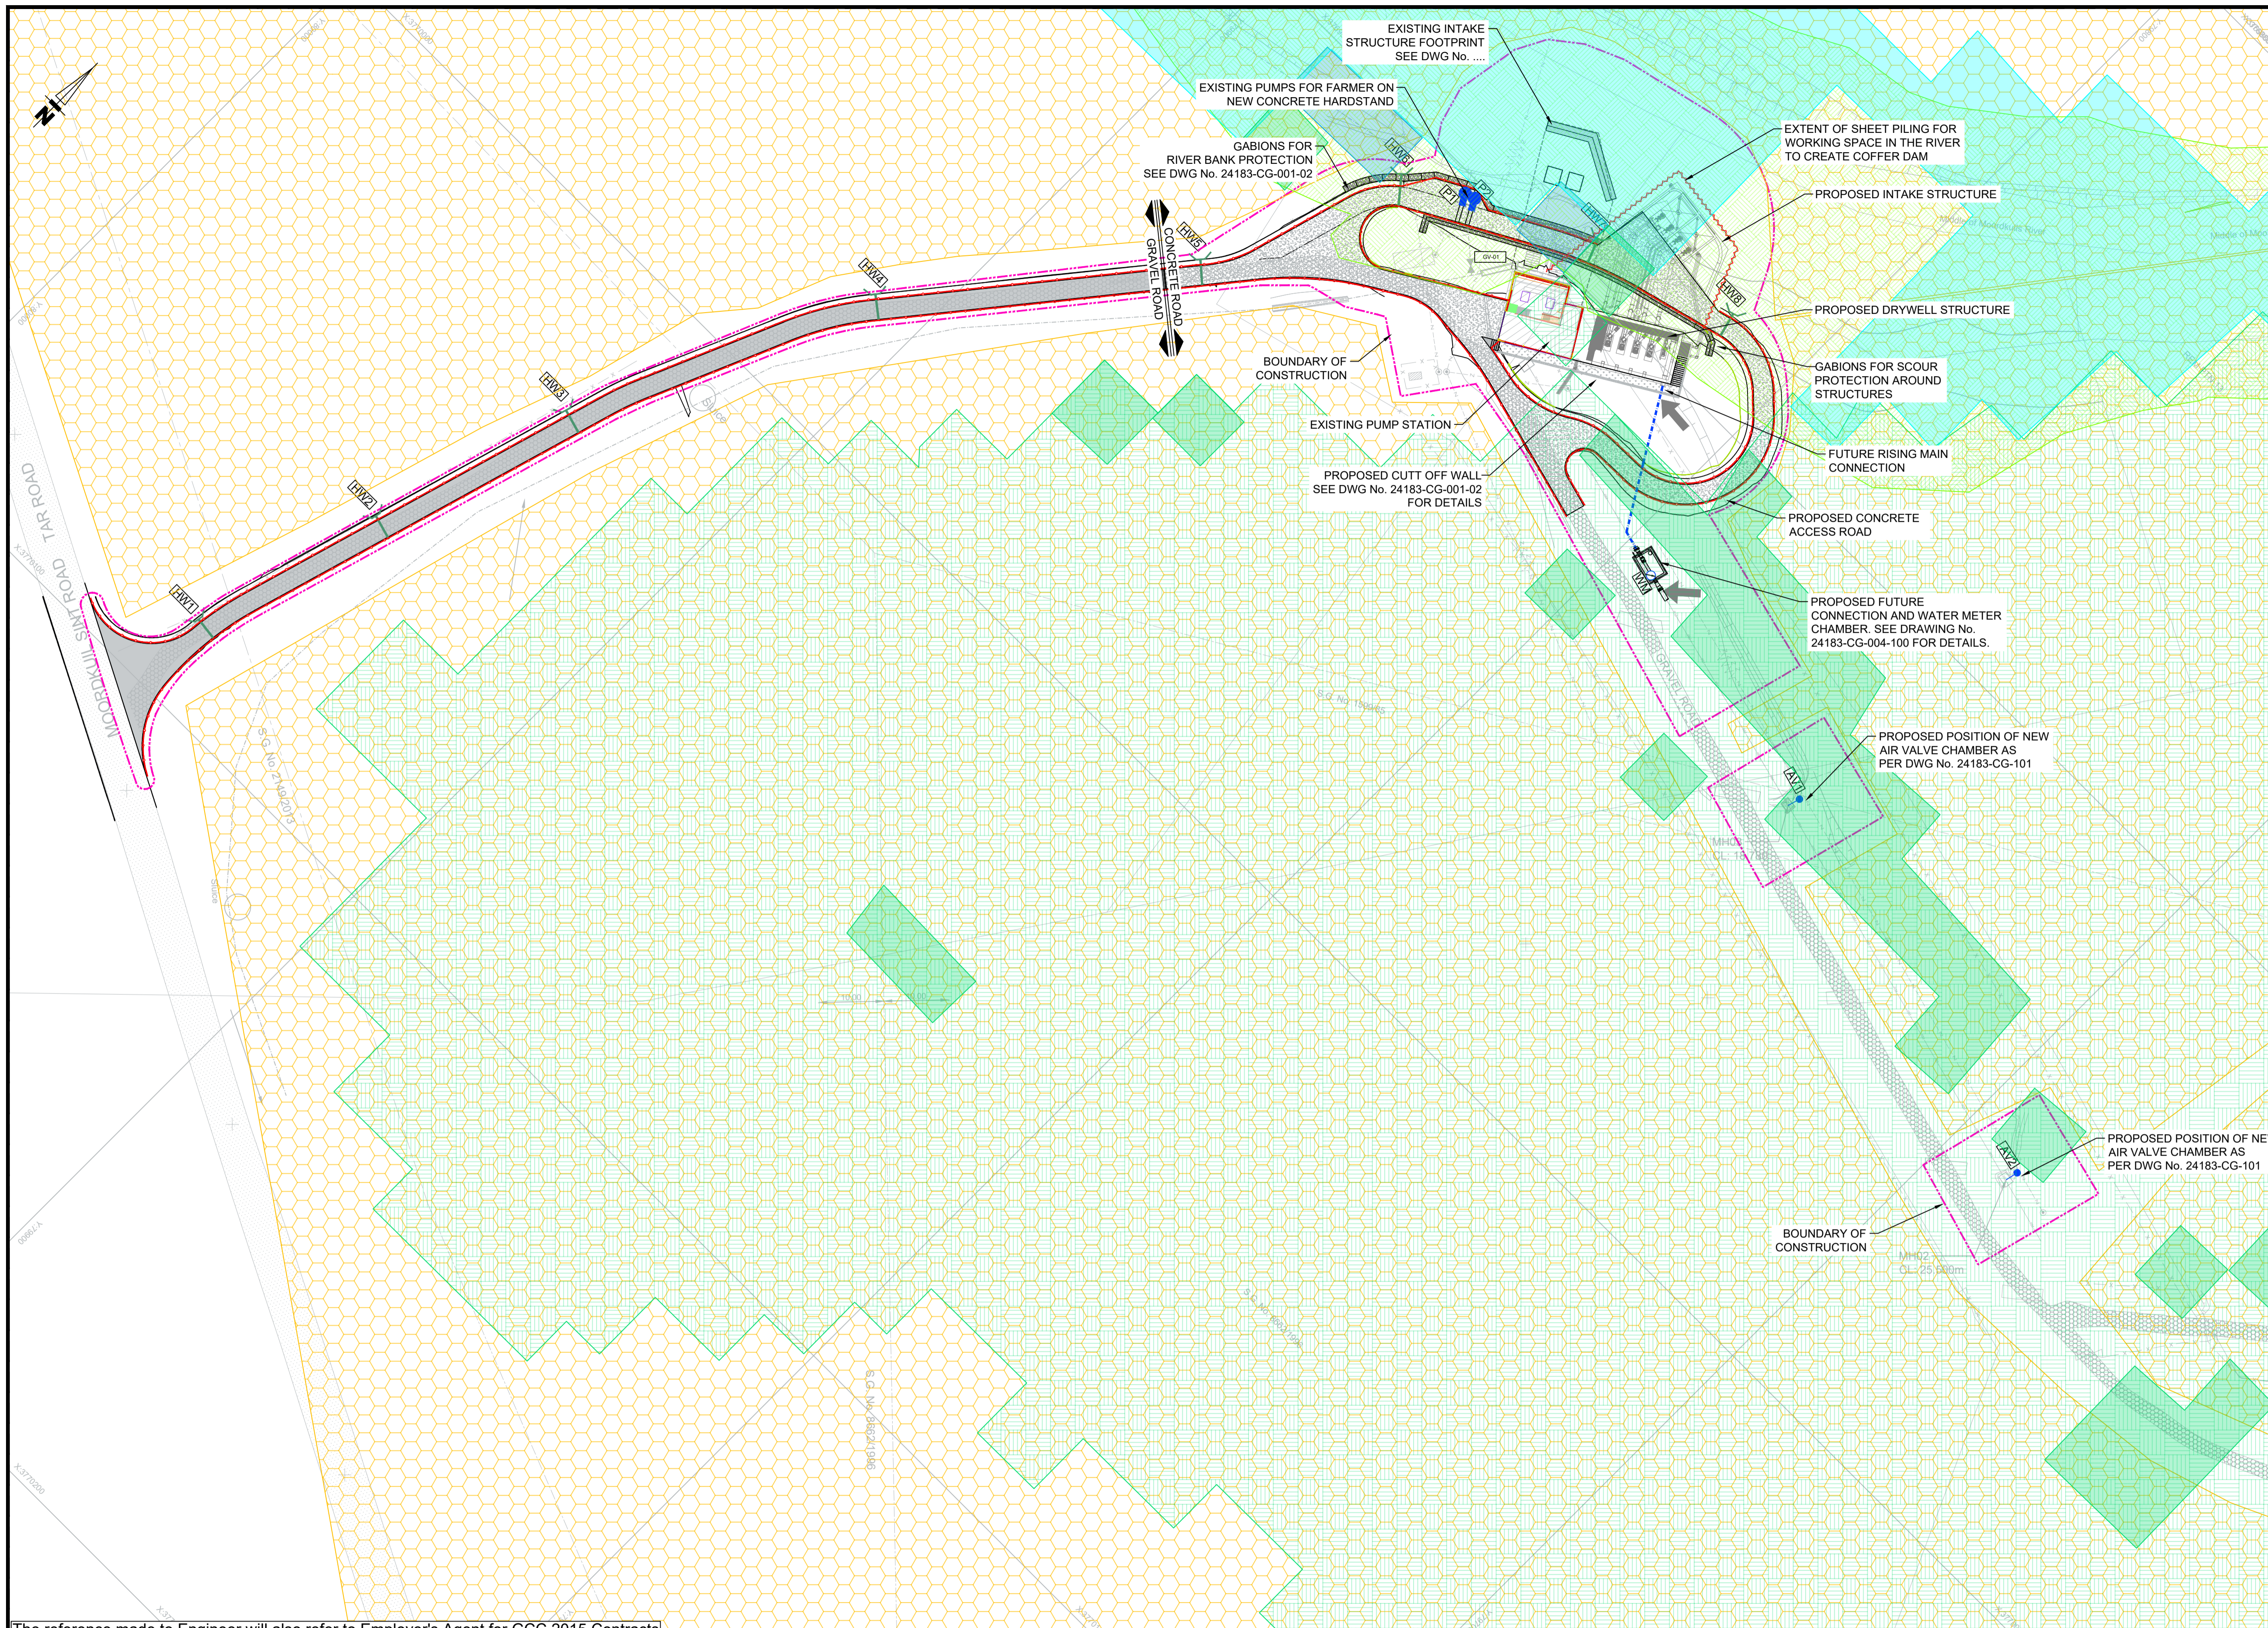

- LEGEND**
- EXISTING SERVICES**
- ⊙ ELECTRICAL / TELKOM BOX
  - ESKOM LINES
  - ⊙ ELECTRICAL POLE
  - FENCE
  - WATER RISING MAIN
  - WATER MAIN
  - AV AIR VALVE
  - PUMP PUMP
  - NORMAL WATER LEVEL
  - GRAVEL ROAD
- LEGEND**
- PROPOSED SERVICES**
- GRAVEL ROAD
  - CONCRETE ROAD
  - SUBSOIL DRAINAGE PIPE
  - STORMWATER HEADWALL
  - STORMWATER CULVERT
  - 600mm Ø CLASS 12 U-PVC WATER RISING MAIN
  - WM WATER METER AND RISING MAIN CONNECTION CHAMBER
  - AV AIR VALVE
  - P RELOCATED FARMERS PUMPS
  - ← CONNECTION TO EXISTING SERVICES
  - WORKS AREA
  - GABIONS
  - GRASS WALKWAY
  - BRICK WALL
  - NO GO AREAS
  - WETLANDS, BUFFERS & WATERCOURSES
  - CBA 1 TERRESTRIAL
  - CBA 1 AQUATIC
  - CBA 2 TERRESTRIAL (DEGRADED CBA)
  - CBA 2 AQUATIC (DEGRADED CBA)

The reference made to Engineer will also refer to Employer's Agent for GCC 2015 Contracts

**SCALEBAR**

0 15 30  
Meters 1:500

Copyright of this document and/or drawing rests with Lyners, unless otherwise agreed to in writing and no part of this document and/or drawing may be reproduced copied or transmitted in any form or by any means whatsoever to any person without written permission by the copyright holder.  
All dimensions must be verified on site before the works commence. Refer any discrepancies to the Engineer.

REV	DESCRIPTION	DATE	REV BY	CHKD
A	ISSUED FOR INFORMATION	26-01-27	ES	CD
REVISIONS				

DESIGNED	MG
DRAWN	ES
CHECKED	CD

**CONSULTING ENGINEERS**

**LYNERS**

PO Box 4901  
TYGERVALLEY  
7530

Tel: 021 914 0300/Fax: 021 914 0437  
email: bellville@lyniers.co.za

**APPROVED**

ENGINEERS: \_\_\_\_\_

DATE: 2026-01-27

**APPROVED**

CLIENT: \_\_\_\_\_

DATE: \_\_\_\_\_

CLIENT

**Mossel Bay**  
MUNICIPALITY

PROJECT

MOORDKUIL  
RAW WATER INTAKE AND PUMPING STATION

TITLE

COMBINED SERVICES LAYOUT

SCALE	on A1	SHEET
1:500		1 OF 1
CONTRACT No.	PROJECT No.	
	24183CG	
DRAWING No.	REV	
24183-CG-FIGURE2	A	
COORDINATE SYSTEM: WGS84 / Lo23		